



HABERSHAM COUNTY
GEORGIA | Est. 1818

Office of County Commissioners

130 Jacobs Way, Suite 302, Clarkesville, GA 30523

706-839-0200

www.habershamga.com

REQUEST FOR PROPOSALS

Habersham County Board of Commissioners is soliciting proposals for: Aquatic Center Roof Replacement	
RFP Released	May 15 th , 2024
Mandatory Pre-bid Meeting	June 5 th , 2024 at 10:00 AM EST
Deadline for Proposal Questions	June 7 th , 2024 by 2:00 PM EST
Proposals due	June 12 th , 2024, by 2:00 PM EST
Tentative Award Date	June 17 th 2024

*The Mandatory Pre-bid Meeting will be held on Wednesday, June 5th, 2024 at 10:00 AM EST in the Board of Commissioners' Meeting Room No.211 located on the Main Level at 130 Jacob's Way, Clarkesville, GA 30523.

SUBMIT PROPOSALS TO:

Habersham County
Purchasing, Finance Department
"Aquatic Center Roof Replacement"
130 Jacobs Way, Suite 302
Clarkesville, GA 30523
purchasing@habershamga.com
706-839-0200



Office of County Commissioners
Aquatic Center Roof Replacement
Proposal Due Wednesday, June 12th, 2024
2:00 PM EST

Table of Contents

Request for Proposal

Submittal Requirements, Qualifications & Experience, and Terms & Conditions..... 1

Insurance Coverage Requirements.....3

Scope of Work.....3

Questions and Interpretations.....4

Pricing Sheet.....5

References..... 6

Roof Drawings and Specs.....7

Bidders Declaration 12

Non-Collusion Affidavit 13

Certificate of Non-Discrimination..... 14

W-9 15

E-Verify Agreement and Affidavit..... 16

Submittal Requirements

Each bidder must submit their proposal, enclosed in a sealed envelope or box, and marked with the bidders' name, address and labeled: **"Aquatic Center Roof Replacement"** and addressed to:

Habersham County
Purchasing, Finance Department
130 Jacobs Way, Suite 302
Clarkeville, GA 30523

Proposals shall be received no later than **2:00 PM, Wednesday June 12th, 2024** at Habersham County's Administration Building at 130 Jacobs Way, Clarkeville, GA 30523, at which time and place all proposals will be publicly opened and acknowledged.

Hand delivered copies may be delivered to the above address ONLY between the hours of 8:00 AM and 5:00 PM, Monday through Friday, to the Board of Commissioners Office, Room No. 337 located on the top floor, excluding holidays observed by the Habersham County Board of Commissioners. For a complete listing of holidays, please visit <http://www.habershamga.com>.

Qualifications and Experience

Proposals must provide the following information to establish the qualifications and experience of the Bidder:

1. Certification that the Bidder or its officers or any predecessor companies are not under any part of the Bankruptcy Act nor ever filed under the Bankruptcy Act within the previous seven years.
2. The Contractor shall acquire and maintain all required licenses and permits required by State or local law and will comply with all other license and permit requirements of the City, State and Federal Governments, as well as all other requirements of law.

Terms & Conditions

1. The initial term of a contract awarded as a result of this RFP shall be from date of award through completion of contract.
2. Submittals received after the due date and time will not be considered. Modifications received after the due date will not be considered. The Habersham County Government assumes no responsibility for the premature opening of a proposal not properly addressed and identified, and/or delivered to the improper designation.
3. Habersham County reserves the right to reject any and all proposals. The County will not discriminate against any vendor submitting a bid because of race, creed, color, national origin, or handicap. The County is an equal opportunity employer.
4. Habersham County encourages all proposers to promote opportunities for diverse business, including Minority Business Enterprises ("MBE"), Female Business Enterprises

("FBE"), and Small Business Enterprises ("SBE") to be included as sub-consultants and/or bidders. However, nothing herein should be construed to indicate that a MBE, FBE, or SBE may not apply and be selected independently. MBEs, FBEs, and SBEs that meet qualifications of this RFP are encouraged to submit their proposals for consideration.

5. Habersham County reserves the right to exercise discretion and apply its judgement with respect to all bid proposals submitted. The County also reserves the right to reject all proposals, either in part or in its entirety, or to request and obtain, from one or more of consulting firms submitting proposals, supplementary information as may be necessary for County staff to analyze the bid proposals.

6. Habersham County may elect to award a contract in multiple phases, as is deemed to be in the County's best interest. Should the County award projects in phases, the County reserves the right to award the phases to the same firm. All proposals submitted in response to the RFP become property of Habersham County and public records and will be subject to public view.

7. All proposals shall constitute, for a period of 90 calendar days, an irrevocable offer to provide the goods/services set forth in the specifications and proposal.

8. At no time shall the successful vendor reproduce Habersham County's logo, return address or any other identifying or proprietary information for any other purpose. Also, the vendor shall not use Habersham County in any advertisements without the written consent of the County. Refer to https://www.habershamga.com/document_center.cfm?fid=277&ysnDC=1; County Commissioners Documents and Information; to download a copy of the Application for Permission to Use County Logo.

9. Habersham County Government is tax exempt. The selected vendor will be provided with Habersham County's Sales and Use Tax Certificate of Exemption number upon request.

10. All bidders will be required to provide a Certificate of Insurance as proof of insurance and Workman's Compensation Insurance while under contract with Habersham County. Workman's Compensation Insurance should be as required by the State of Georgia.

11. Information provided within the bidder's proposal are subject to open records request per Georgia Law. For more information, please visit <https://www.habershamga.com/open-records-request.cfm>.

12. Habersham County follows the purchasing policies and procedures adopted on December 14, 2015 through Habersham County Ordinance to Chapter 1; Article 4, Division 2. Refer to http://www.habershamga.com/document_center.cfm?fid=339&synDC=1; Finance Department Policies; for complete document.

Insurance Coverage Requirements

ALL BIDDERS MUST FURNISH PROOF OF LIABILITY INSURANCE, WORKER'S COMPENSATION LIABILITY INSURANCE, AND ANY OTHER INSURANCE REQUIRED BY APPLICABLE STATE, FEDERAL, AND ADMINISTRATIVE LAW.

Such proof shall be submitted with the bid/proposal and show evidence of insurability satisfactory to Habersham County as to form and content. If the bid is selected by the County, the Bidder must maintain, at a minimum, the insurance policies and minimums indicated in the selected bid. If the Bidder maintains broader coverage and/or higher limits than shown in the bid, Habersham County shall be entitled to coverage for the higher limits maintained by the Bidder.

Any and all Insurance Coverage(s) and Bonds required under the terms and conditions of the contract shall be maintained during the entire length of the contract, including any extensions or renewals thereto, and until all work has been completed to the satisfaction of Habersham County. Evidence of said insurance coverages shall be provided on or before the inception date of the Contract.

Bidder shall provide written notice to Habersham County immediately if it becomes aware of or receives notice from any insurance company that coverage afforded under such policy or policies shall expire, be cancelled or altered.

Certificates of Insurance are to list Habersham County Government, its' Officers, Officials and Employees as an Additional Insured (except for Workers' Compensation and Professional Liability). This insurance shall apply as Primary Insurance before any other insurance or self-insurance, including any deductible, non-contributory, and Waiver of Subrogation provided in favor of Habersham County. If Habersham County shall request, the Bidder will furnish the County for its inspection and approval such policies of insurance with all endorsements, or confirmed specimens thereof certified by the insurance company to be true and correct copies.

The obligations for the Bidder to procure and maintain insurance shall not be constructed to waive or restrict other obligations. It is understood that neither failure to comply nor full compliance with the foregoing insurance requirements shall limit or relieve the Bidder from any liability incurred as a result of their activities/operations in conjunction with the Contract and/or Scope of Work.

Scope of Work

1. The work covered under this RFP consists of, but is not limited to, the demolition of and removal of the old roof, installation of the new roof, and repair or replacement of any rotten wood. Please take note of all the "General Notes" from the drawings.
2. Contractor must attend the mandatory pre-bid meeting on June 5th, 2024 at 10:00 AM EST at 130 Jacob's Way Room 211 – The Board of Commissioners' Meeting Room.
3. Contractor must submit a schedule to include the total time for beginning of construction to completion of work. All work must be completed within ninety (90) days.

4. The contractor shall furnish all labor, supplies, materials, equipment, and project supervision to perform satisfactorily the services specified herein.
5. Contractor shall provide a full breakdown of costs of materials and labor.

Questions and Interpretations

No inquiries or interpretation of meaning concerning this Request for Proposal will be made to any interested party orally. Every inquiry or request for interpretation should be made in writing via e-mail. All inquiries and requests for interpretation should be sent via e-mail to purchasing@habershamga.com. All questions and all answers will be posted on the website www.habershamga.com. It will be the responsibility of interested parties to periodically check the website for any new information.



HABERSHAM COUNTY

GEORGIA | Est. 1818

Office of County Commissioners

130 Jacobs Way, Suite 302, Clarkesville, GA 30523

706-839-0200

www.habershamga.com

**Pricing Sheet
Request for Proposal
Aquatic Center Roof Replacement**

Quoting Company Name:	
Company Representative:	
Company Address:	
Company Phone Number:	
Representative Phone:	
Representative Email:	

Please provide Price breakdown as indicated below:

Less Discounts/Incentives:	
Total Price:	

I agree to all terms and expectations of the above quote specification and hereby submit this as our official bid.

Signature of authorized company representative Date

References

Proposers should include list of references as part of their proposal submission. Proposers are required to demonstrate successful performance of the proposed turnout gear and customer service level by submitting references from three (3) user departments during the past three (3) years.

1. Company Name _____

Contact Person _____

Telephone _____ E-Mail Address _____

2. Company Name _____

Contact Person _____


Telephone _____ E-Mail Address _____

3. Company Name _____

Contact Person _____

Telephone _____ E-Mail Address _____

*If there is anything else you would like to explain, please leave your comments below:

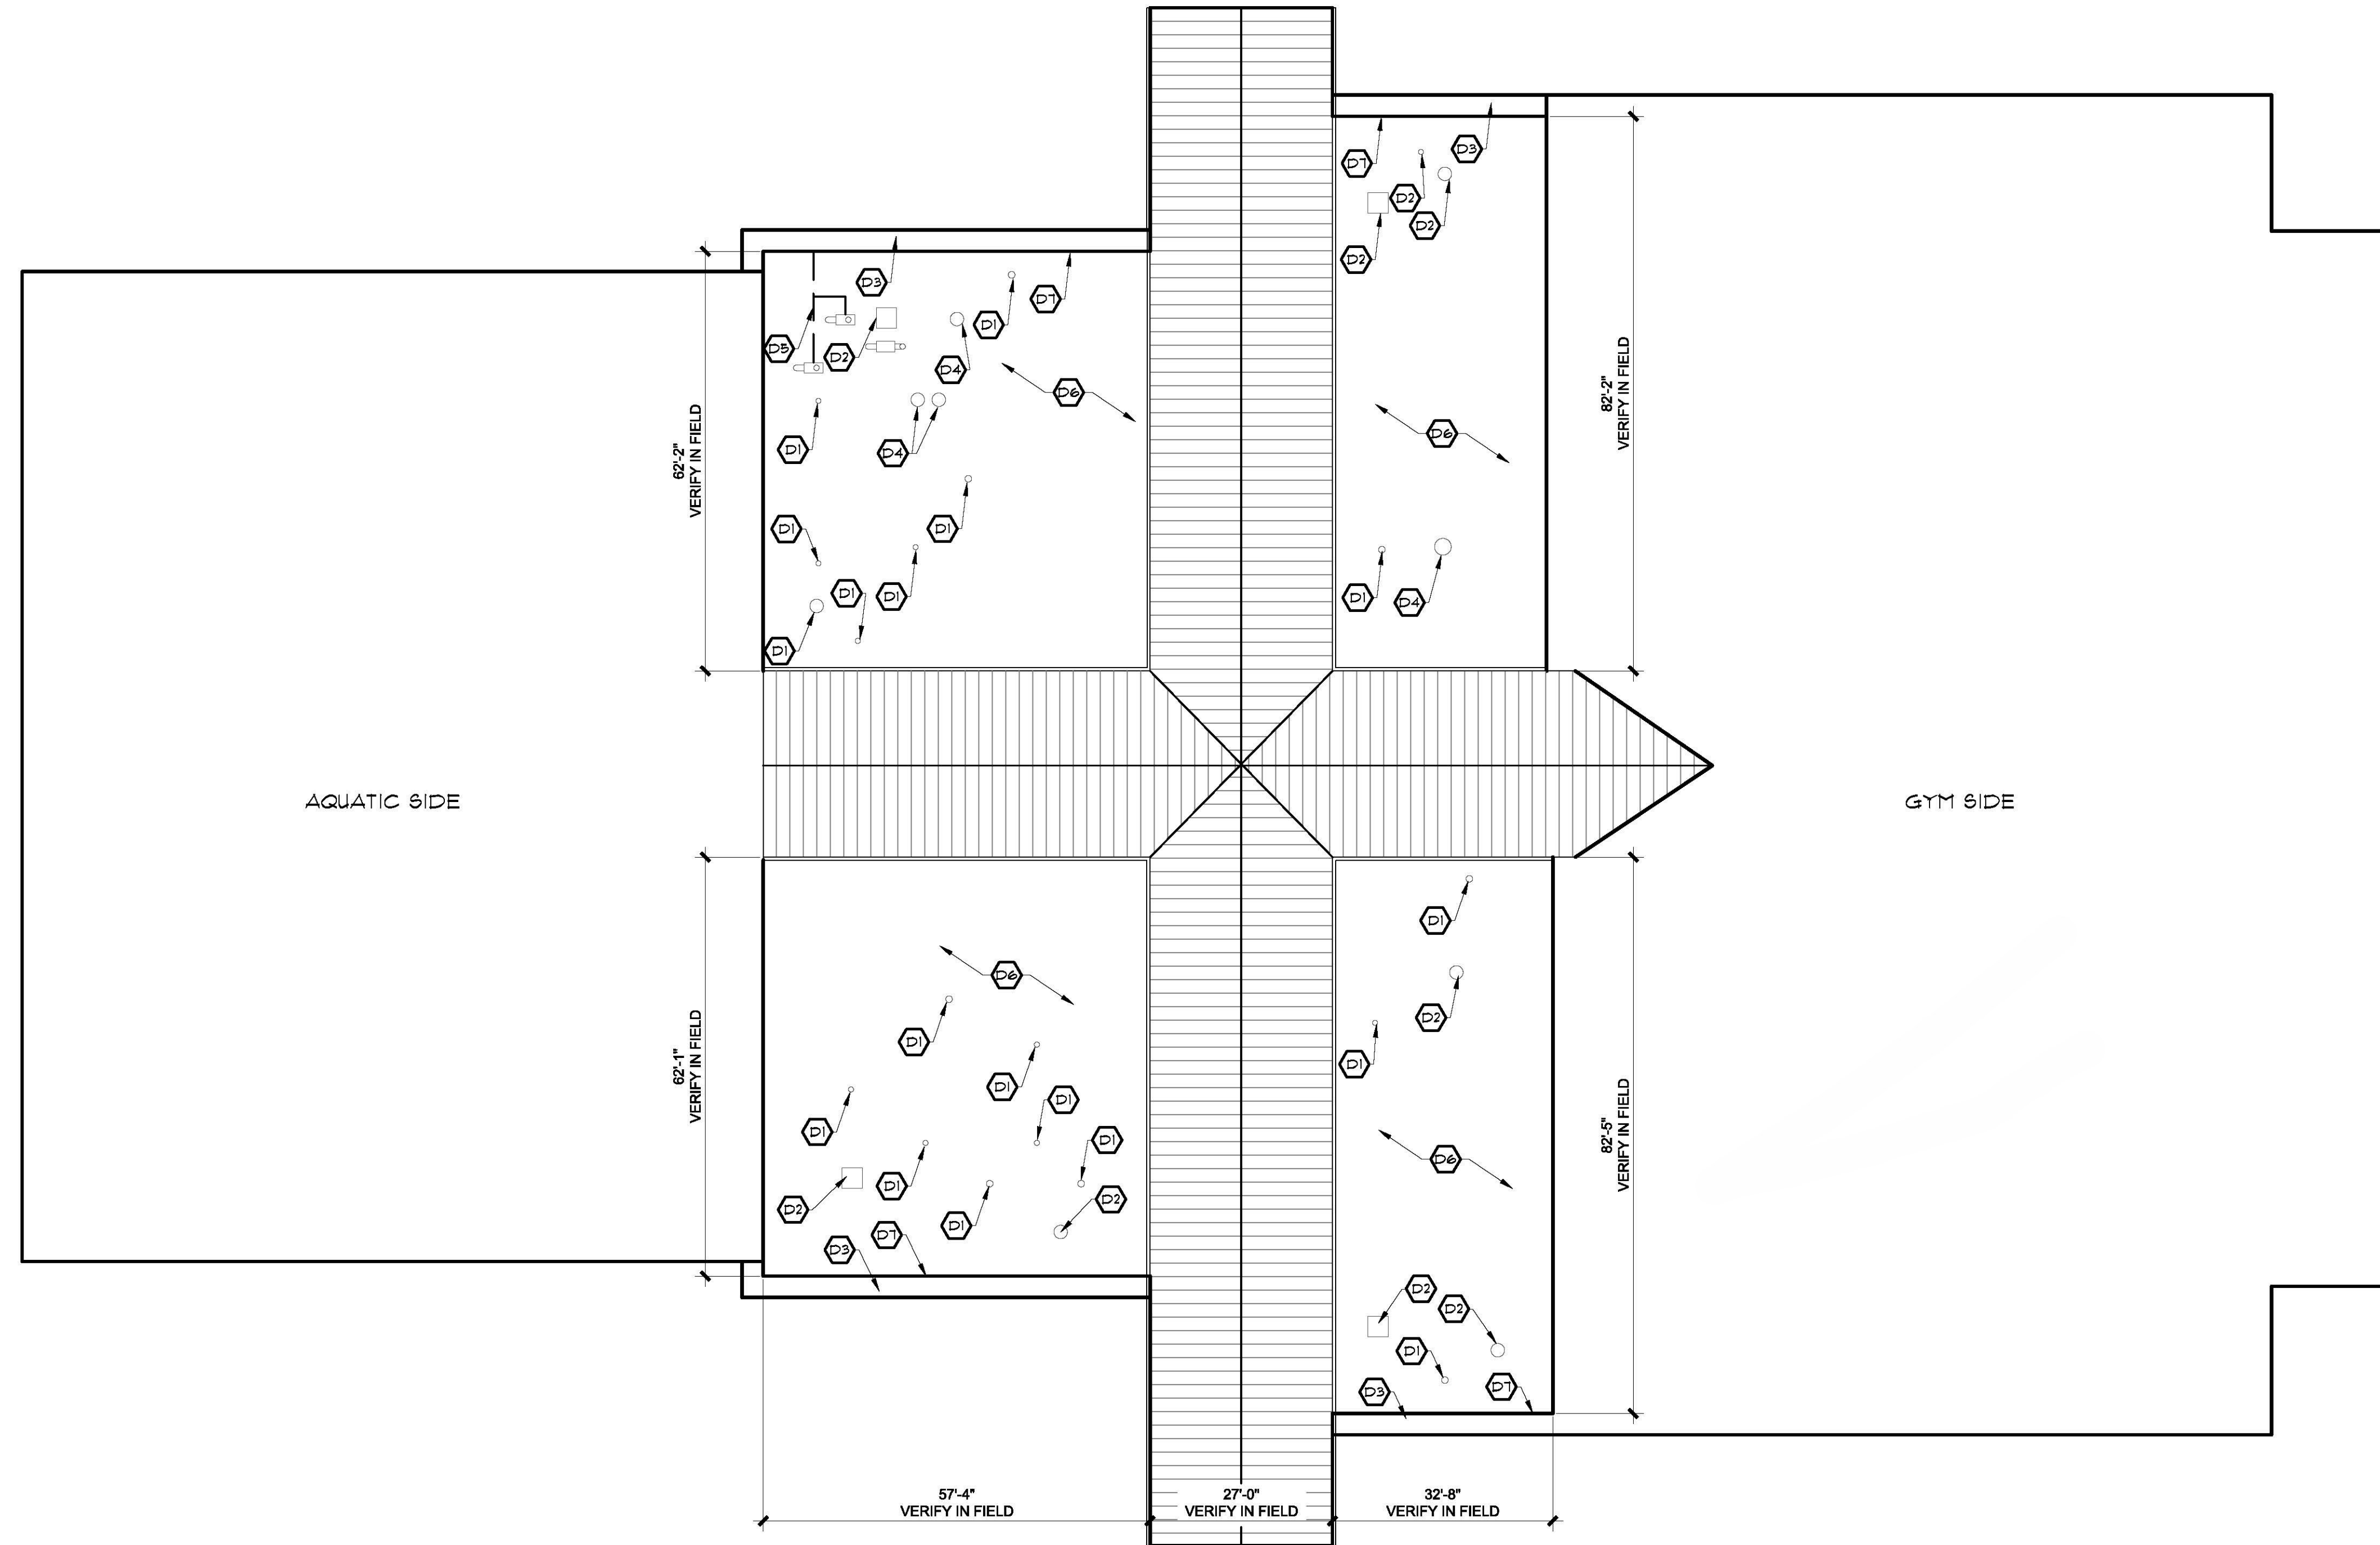

1
D3.1a
Aquatic Center Demolition Roof Plan
SCALE 1/16" = 1'-0"


- ### Demolition General Notes
- ALL EXISTING PLUMBING SUPPORTS SHALL BE REMOVED.
 - EXISTING ROOFING MEMBRANE AND ALL ASSOCIATED COMPONENTS SHALL BE REMOVED IN ITS ENTIRETY, DOWN TO EXISTING ROOF DECKING AND BUILDING STRUCTURE.
 - ALL WOOD BLOCKING ASSOCIATED WITH ROOFING, GUTTERS, AND DOWNSPOUTS THAT IS FOUND TO BE DETERIORATING SHALL BE REMOVED IN ITS ENTIRETY AND REPLACED. ASSUME 100 BOARD FEET IN THE BID PRICE FOR THIS BUILDING.
 - ALL PIPING AND CONDUIT THAT IS DAMAGED AND REPLACE DURING DEMOLITION WORK SHALL BE REPLACED AT NO EXPENSE OF THE OWNER.

- ### Demolition Plan Keynotes
- (D1) EXISTING FLASHING AROUND ROOF PENETRATION TO BE REMOVED
 - (D2) EXISTING EXHAUST FAN TO BE REMOVED AND LATER RE-INSTALLED CURB TO BE REMOVED
 - (D3) EXISTING COPING TO BE REMOVED
 - (D4) EXISTING PLUMBING VENT FLASHING TO BE REMOVED
 - (D5) EXISTING GAS LINE TO BE PROTECTED DURING DEMOLITION
 - (D6) EXISTING ROOFING MEMBRANE, INSULATION AND ACCESSORIES TO BE REMOVED IN ITS ENTIRETY DOWN TO THE ROOF DECK
 - (D7) REMOVE ROOFING MEMBRANE FROM PARAPET

FOR BID PURPOSES ONLY

DATE 02-28-19	PROJ. NUMBER A18-002458B	FILE NAME 002-D3.1a	FILE NUMBER 	RELEASE
DATE 07/21/19	NO. 	DESCRIPTION RELEASED FOR BIDDING		
AQUATIC CENTER DEMOLITION ROOF PLAN			DESIGN PFI	DRAWN
			CHECKED PDH	PROJECT
Ruby Fulbright Aquatic Center & Public Defender Re-Roofing				SHEET TITLE
Clarksville, GA 30523				STAMP
<small>© 2019 PRECISION PLANNING, INC. ALL RIGHTS RESERVED. THESE CONSTRUCTION DOCUMENTS AND PERMITTED REPRODUCTIONS, IN WHOLE OR IN PART, ARE THE SOLE PROPERTY OF PRECISION PLANNING, INC. NO OTHER REUSE, REPRODUCTION, OR TRANSMISSION OF ANY INFORMATION IS TO BE MADE WITHOUT WRITTEN PERMISSION FROM PRECISION PLANNING, INC.</small>				

D3.1a

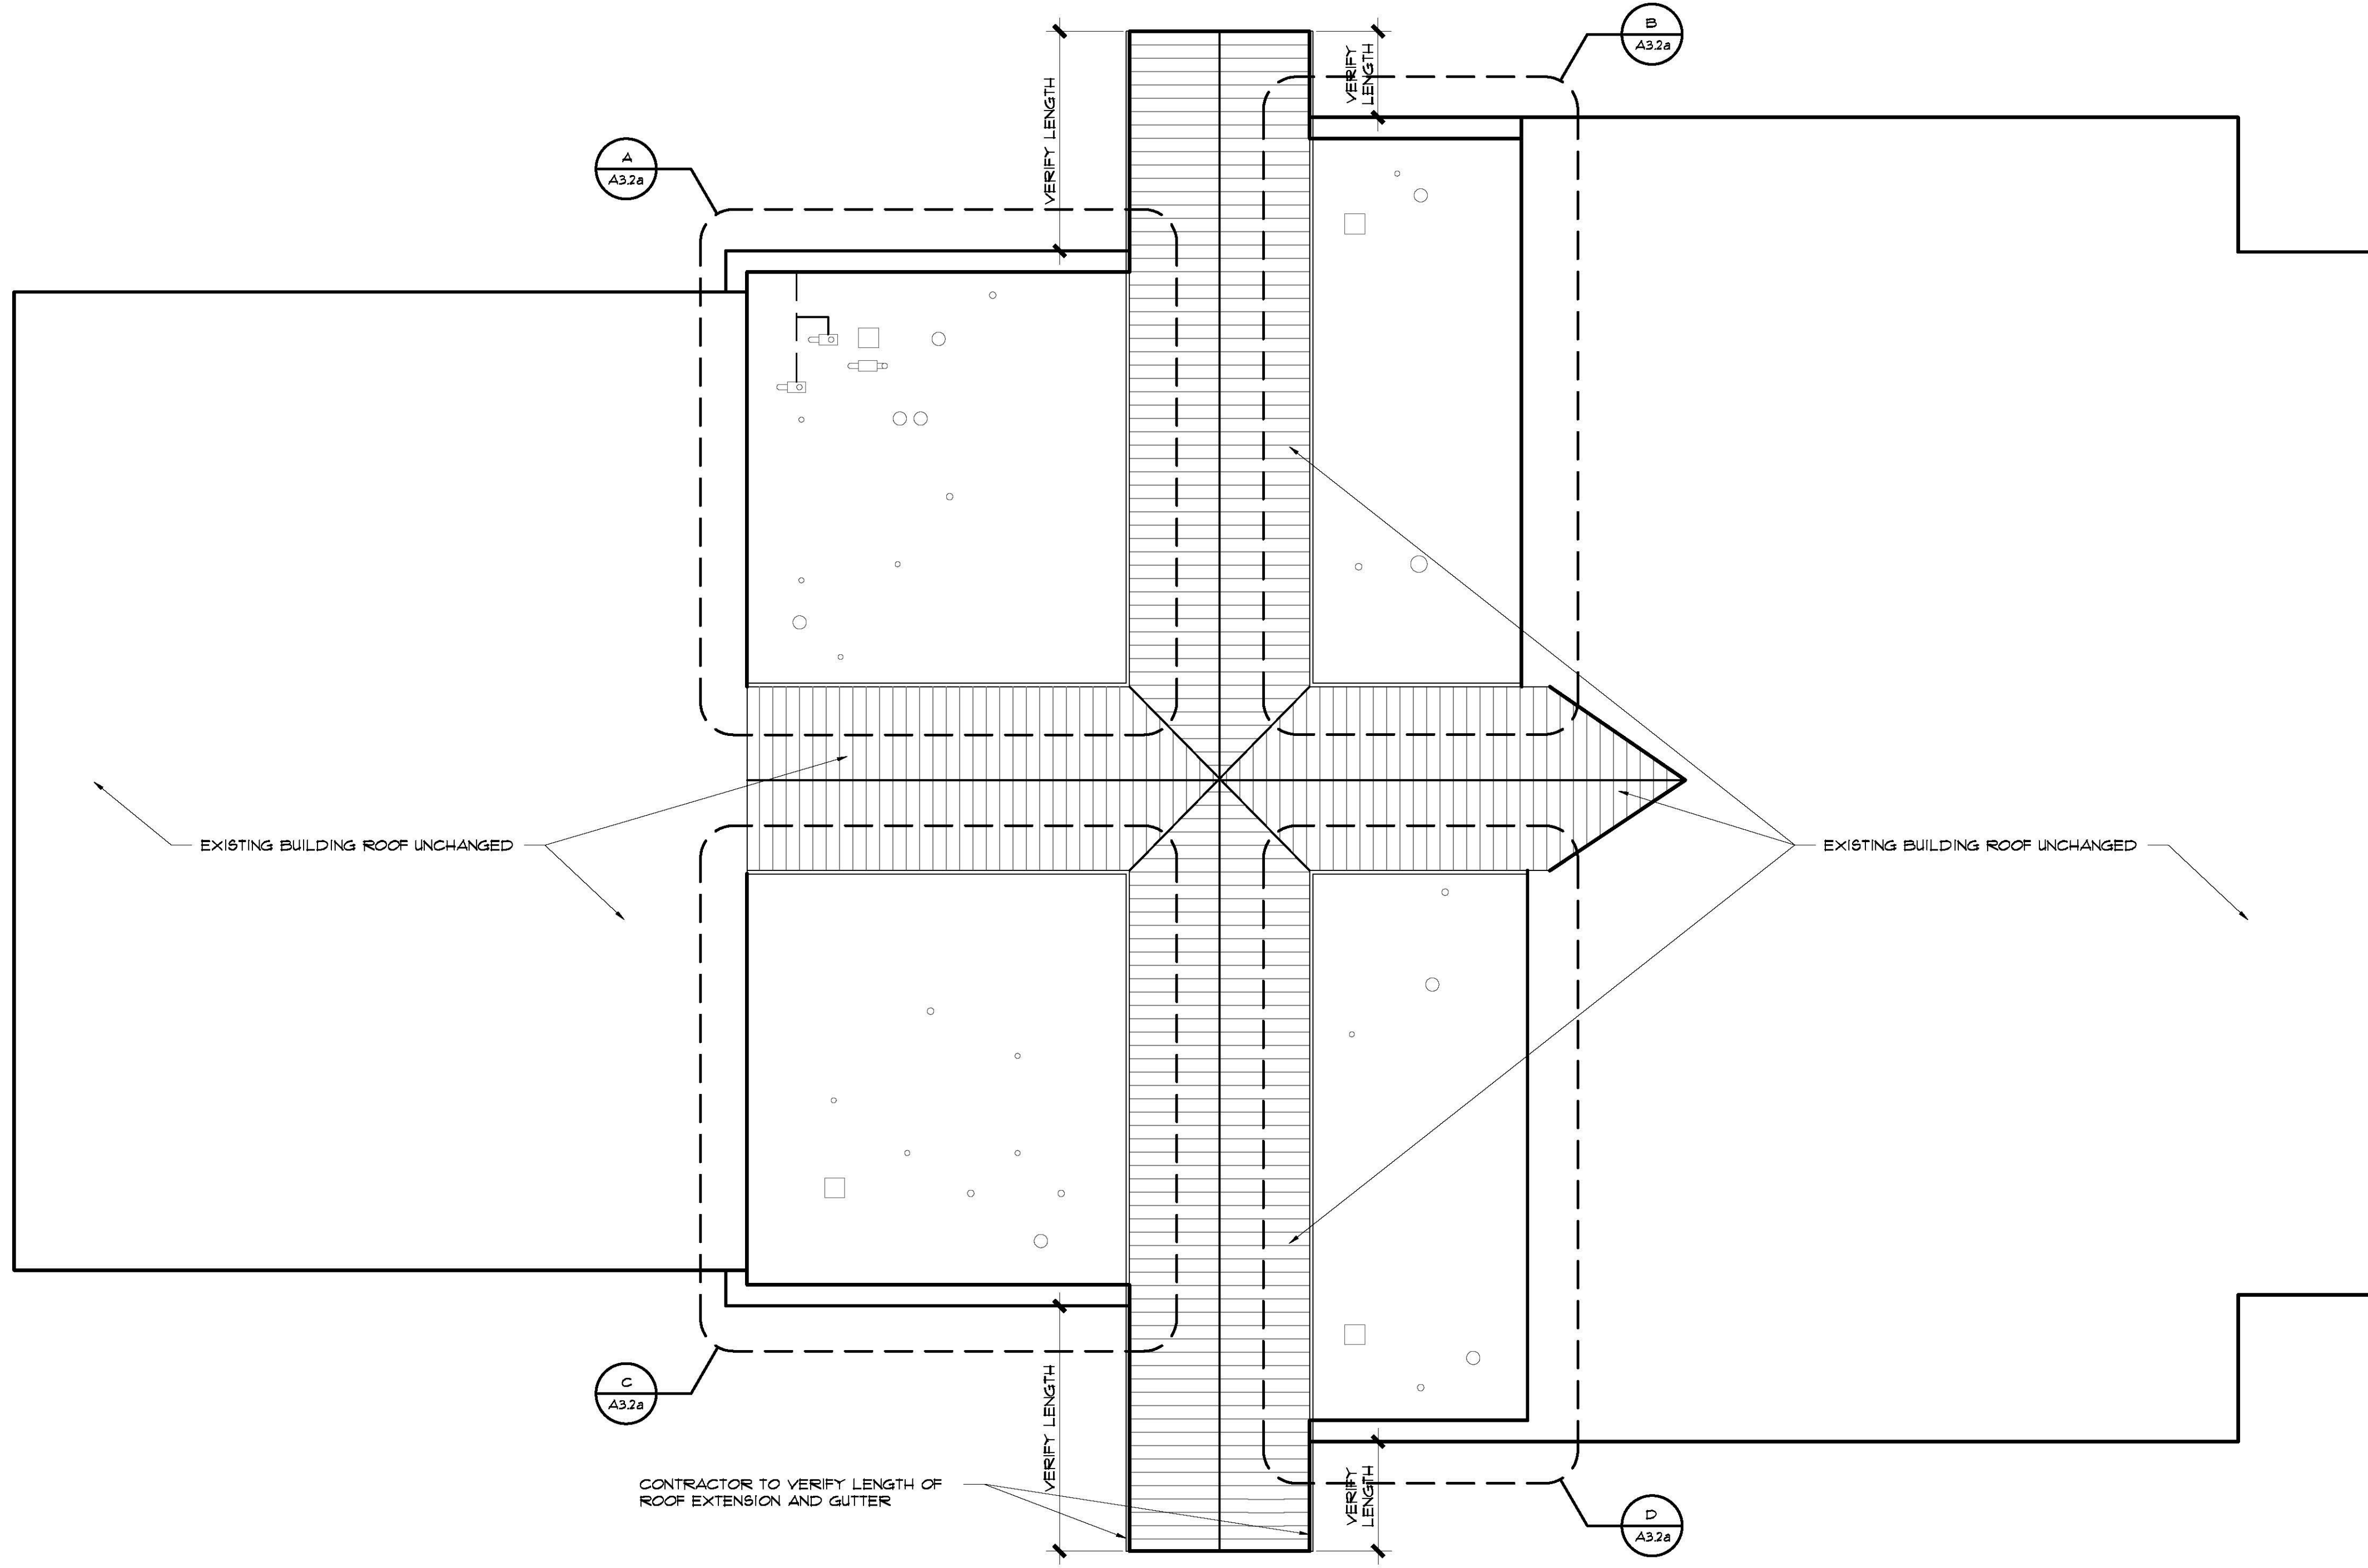

1
A2.1B Aquatic Center Overall Roof Plan
SCALE 1/8" = 1'-0"

FOR BID PURPOSES ONLY

02-28-19 DATE	118-002488 PROJ. NUMBER	002-A3.1a FILE NAME	FILE NUMBER
07/21/19			
NO. DESCRIPTION	RELEASED FOR BIDDING		


AQUATIC CENTER OVERALL ROOF PLAN		DRAWN	CHECKED
DESIGN	PFI		PDH

Ruby Fulbright Aquatic Center & Public Defender Re-Roofing
Clarksville, GA 30523
PROJECT


STAMP

© 2019
PRECISION PLANNING, INC.
ALL RIGHTS RESERVED.
THESE CONSTRUCTION DOCUMENTS AND PERMITTED REPRODUCTIONS, IN WHOLE OR IN PART, ARE THE SOLE PROPERTY OF PRECISION PLANNING, INC. NO OTHER REUSE, REPRODUCTION, OR TRANSMISSION OF ANY MANNER IS TO BE MADE WITHOUT THE WRITTEN PERMISSION FROM PRECISION PLANNING, INC.


A3.1a

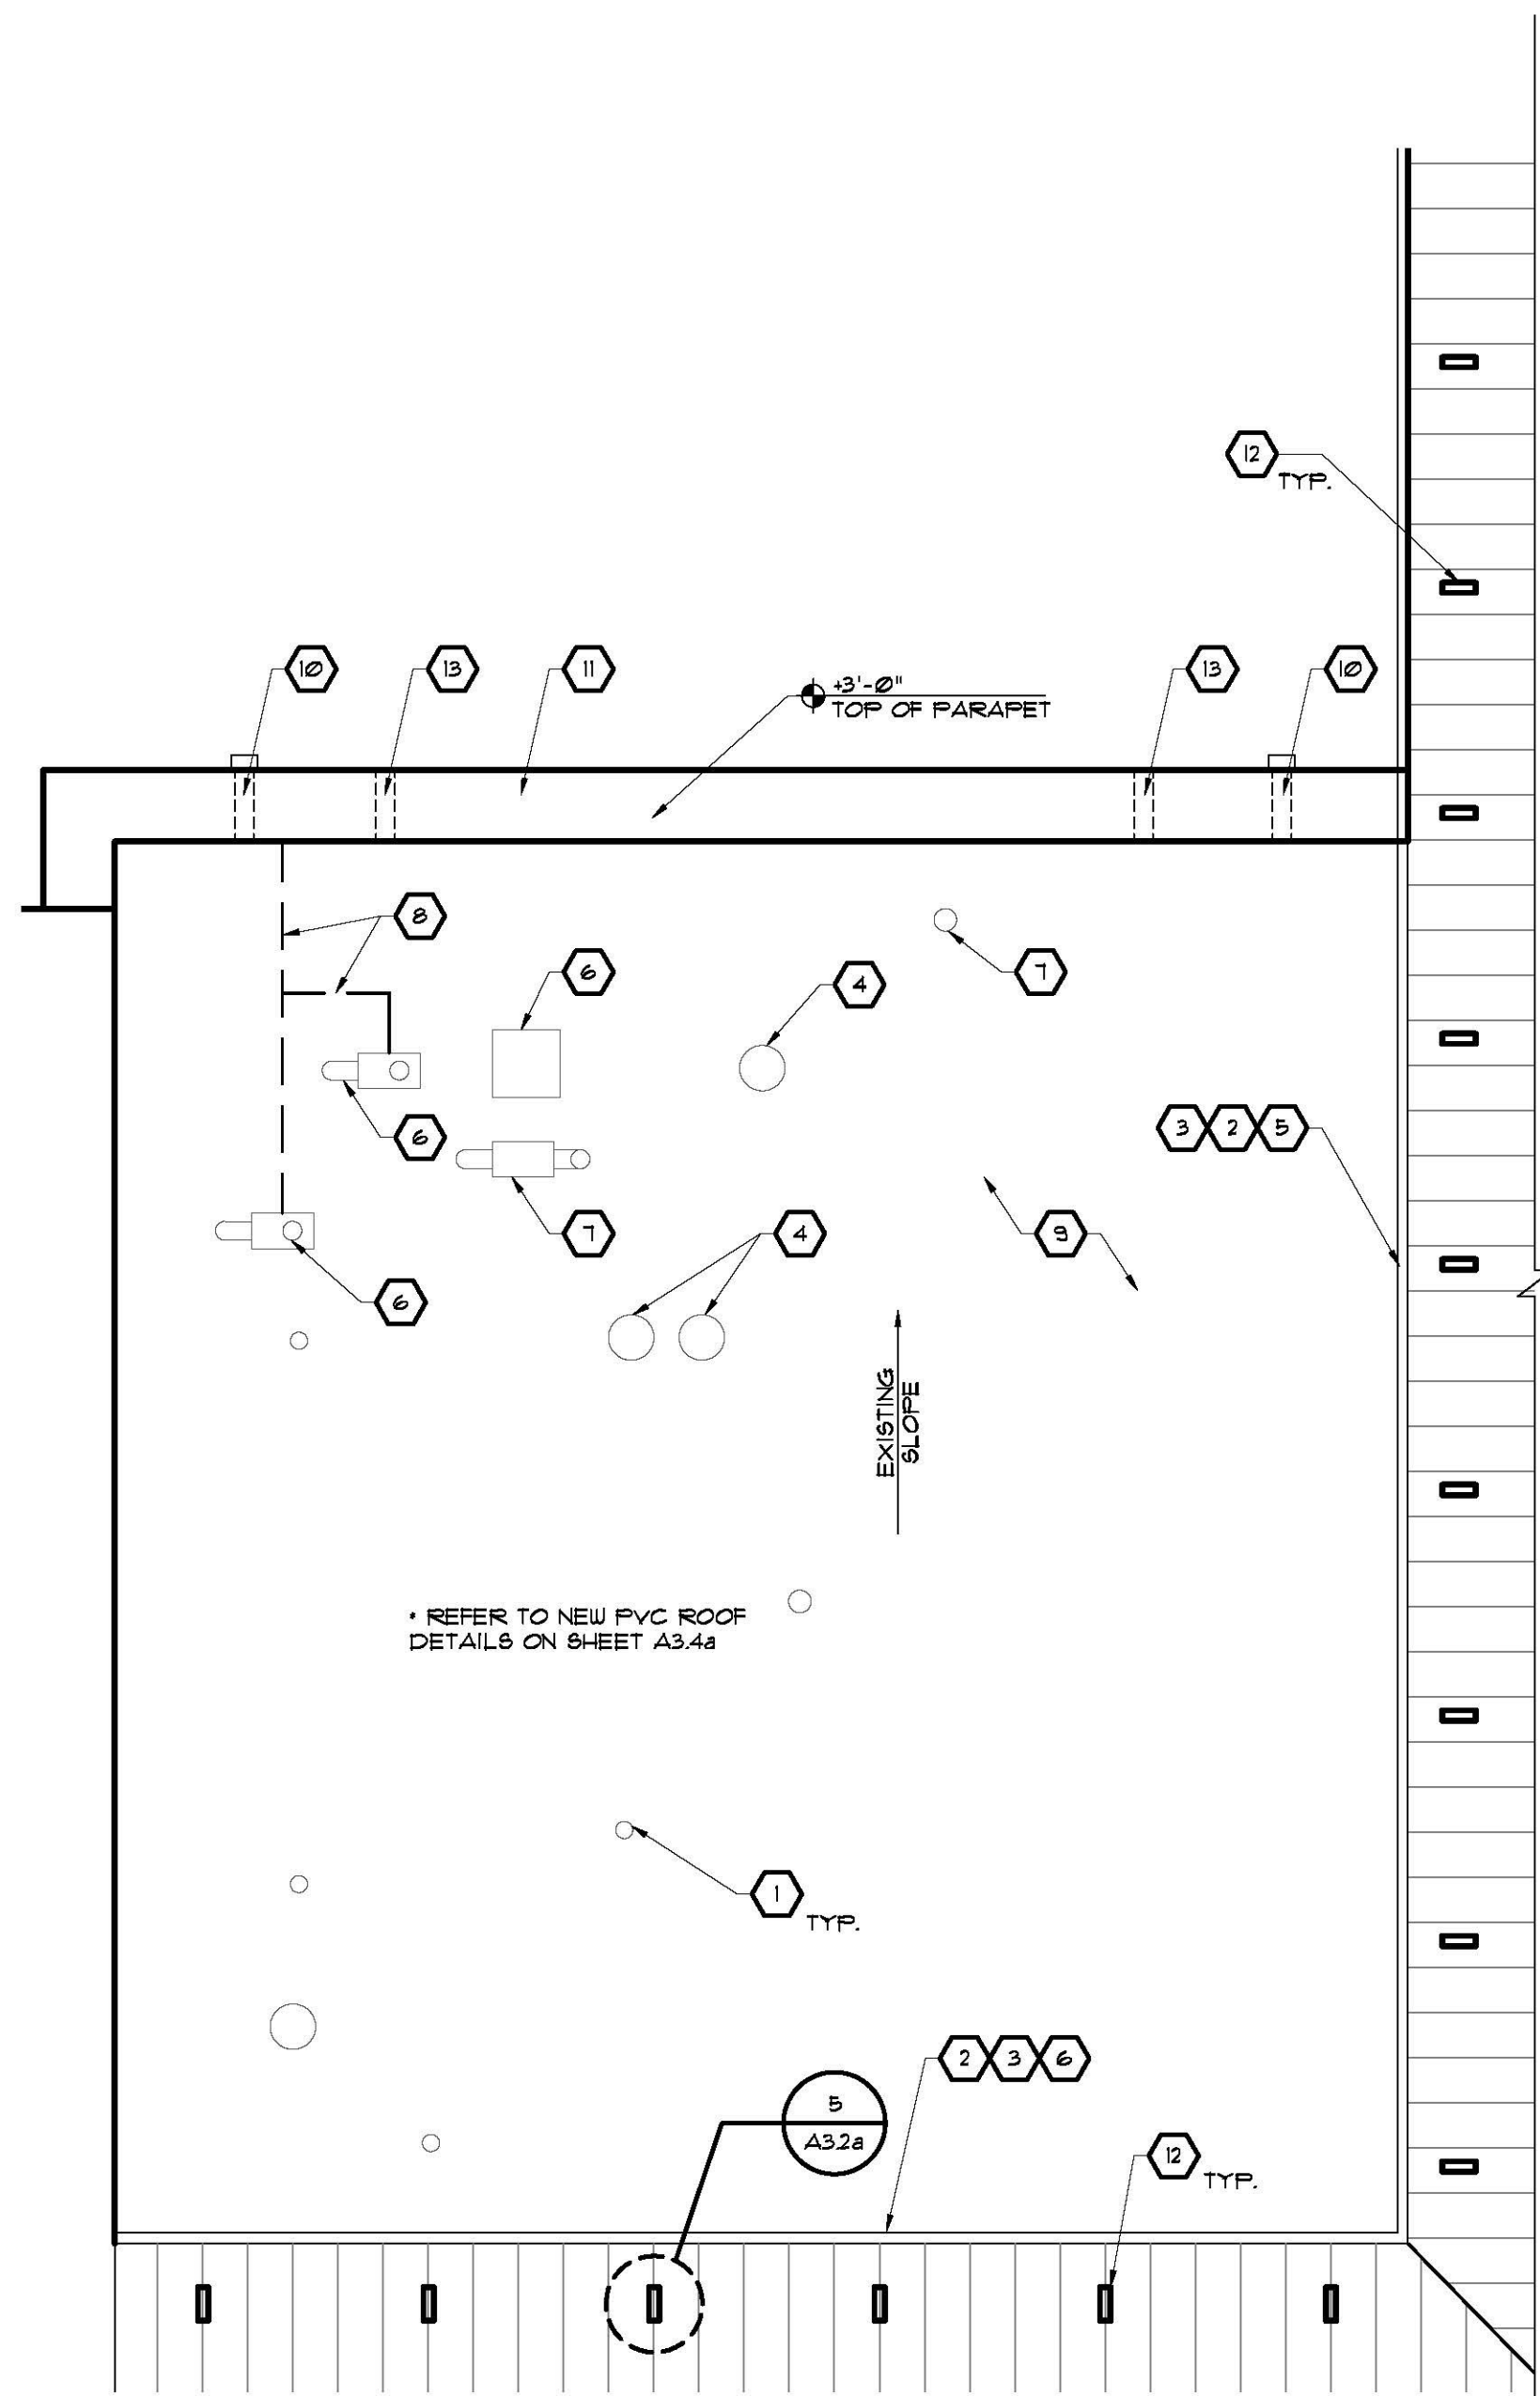


1 Aquatic Center Partial Roof Plan A
 A3.2a SCALE 1/8" = 1'-0"

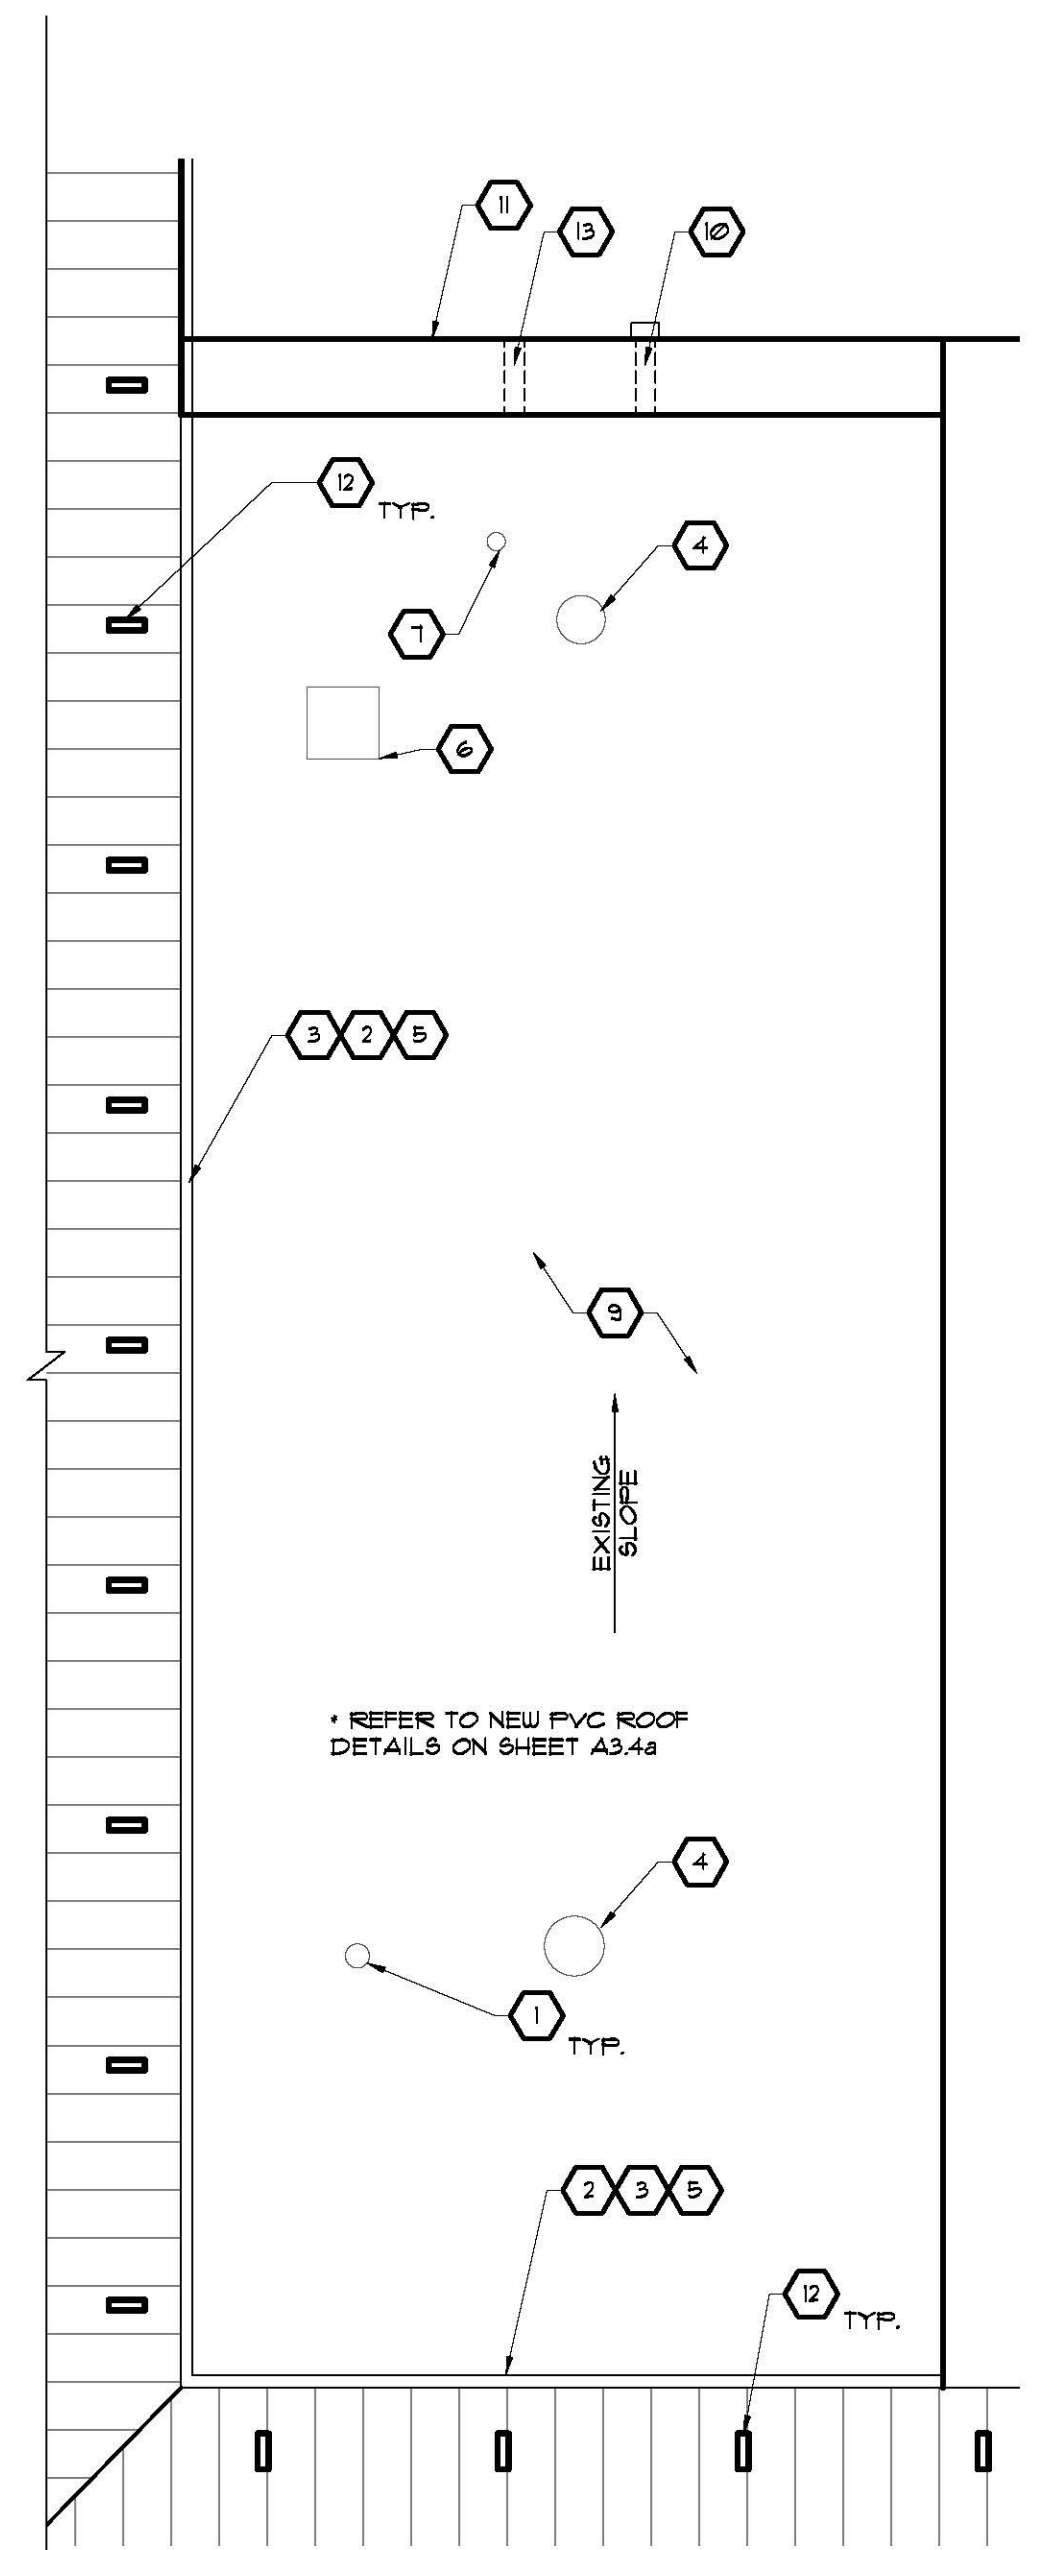

2 Aquatic Center Partial Roof Plan B
 A3.2a SCALE 1/8" = 1'-0"

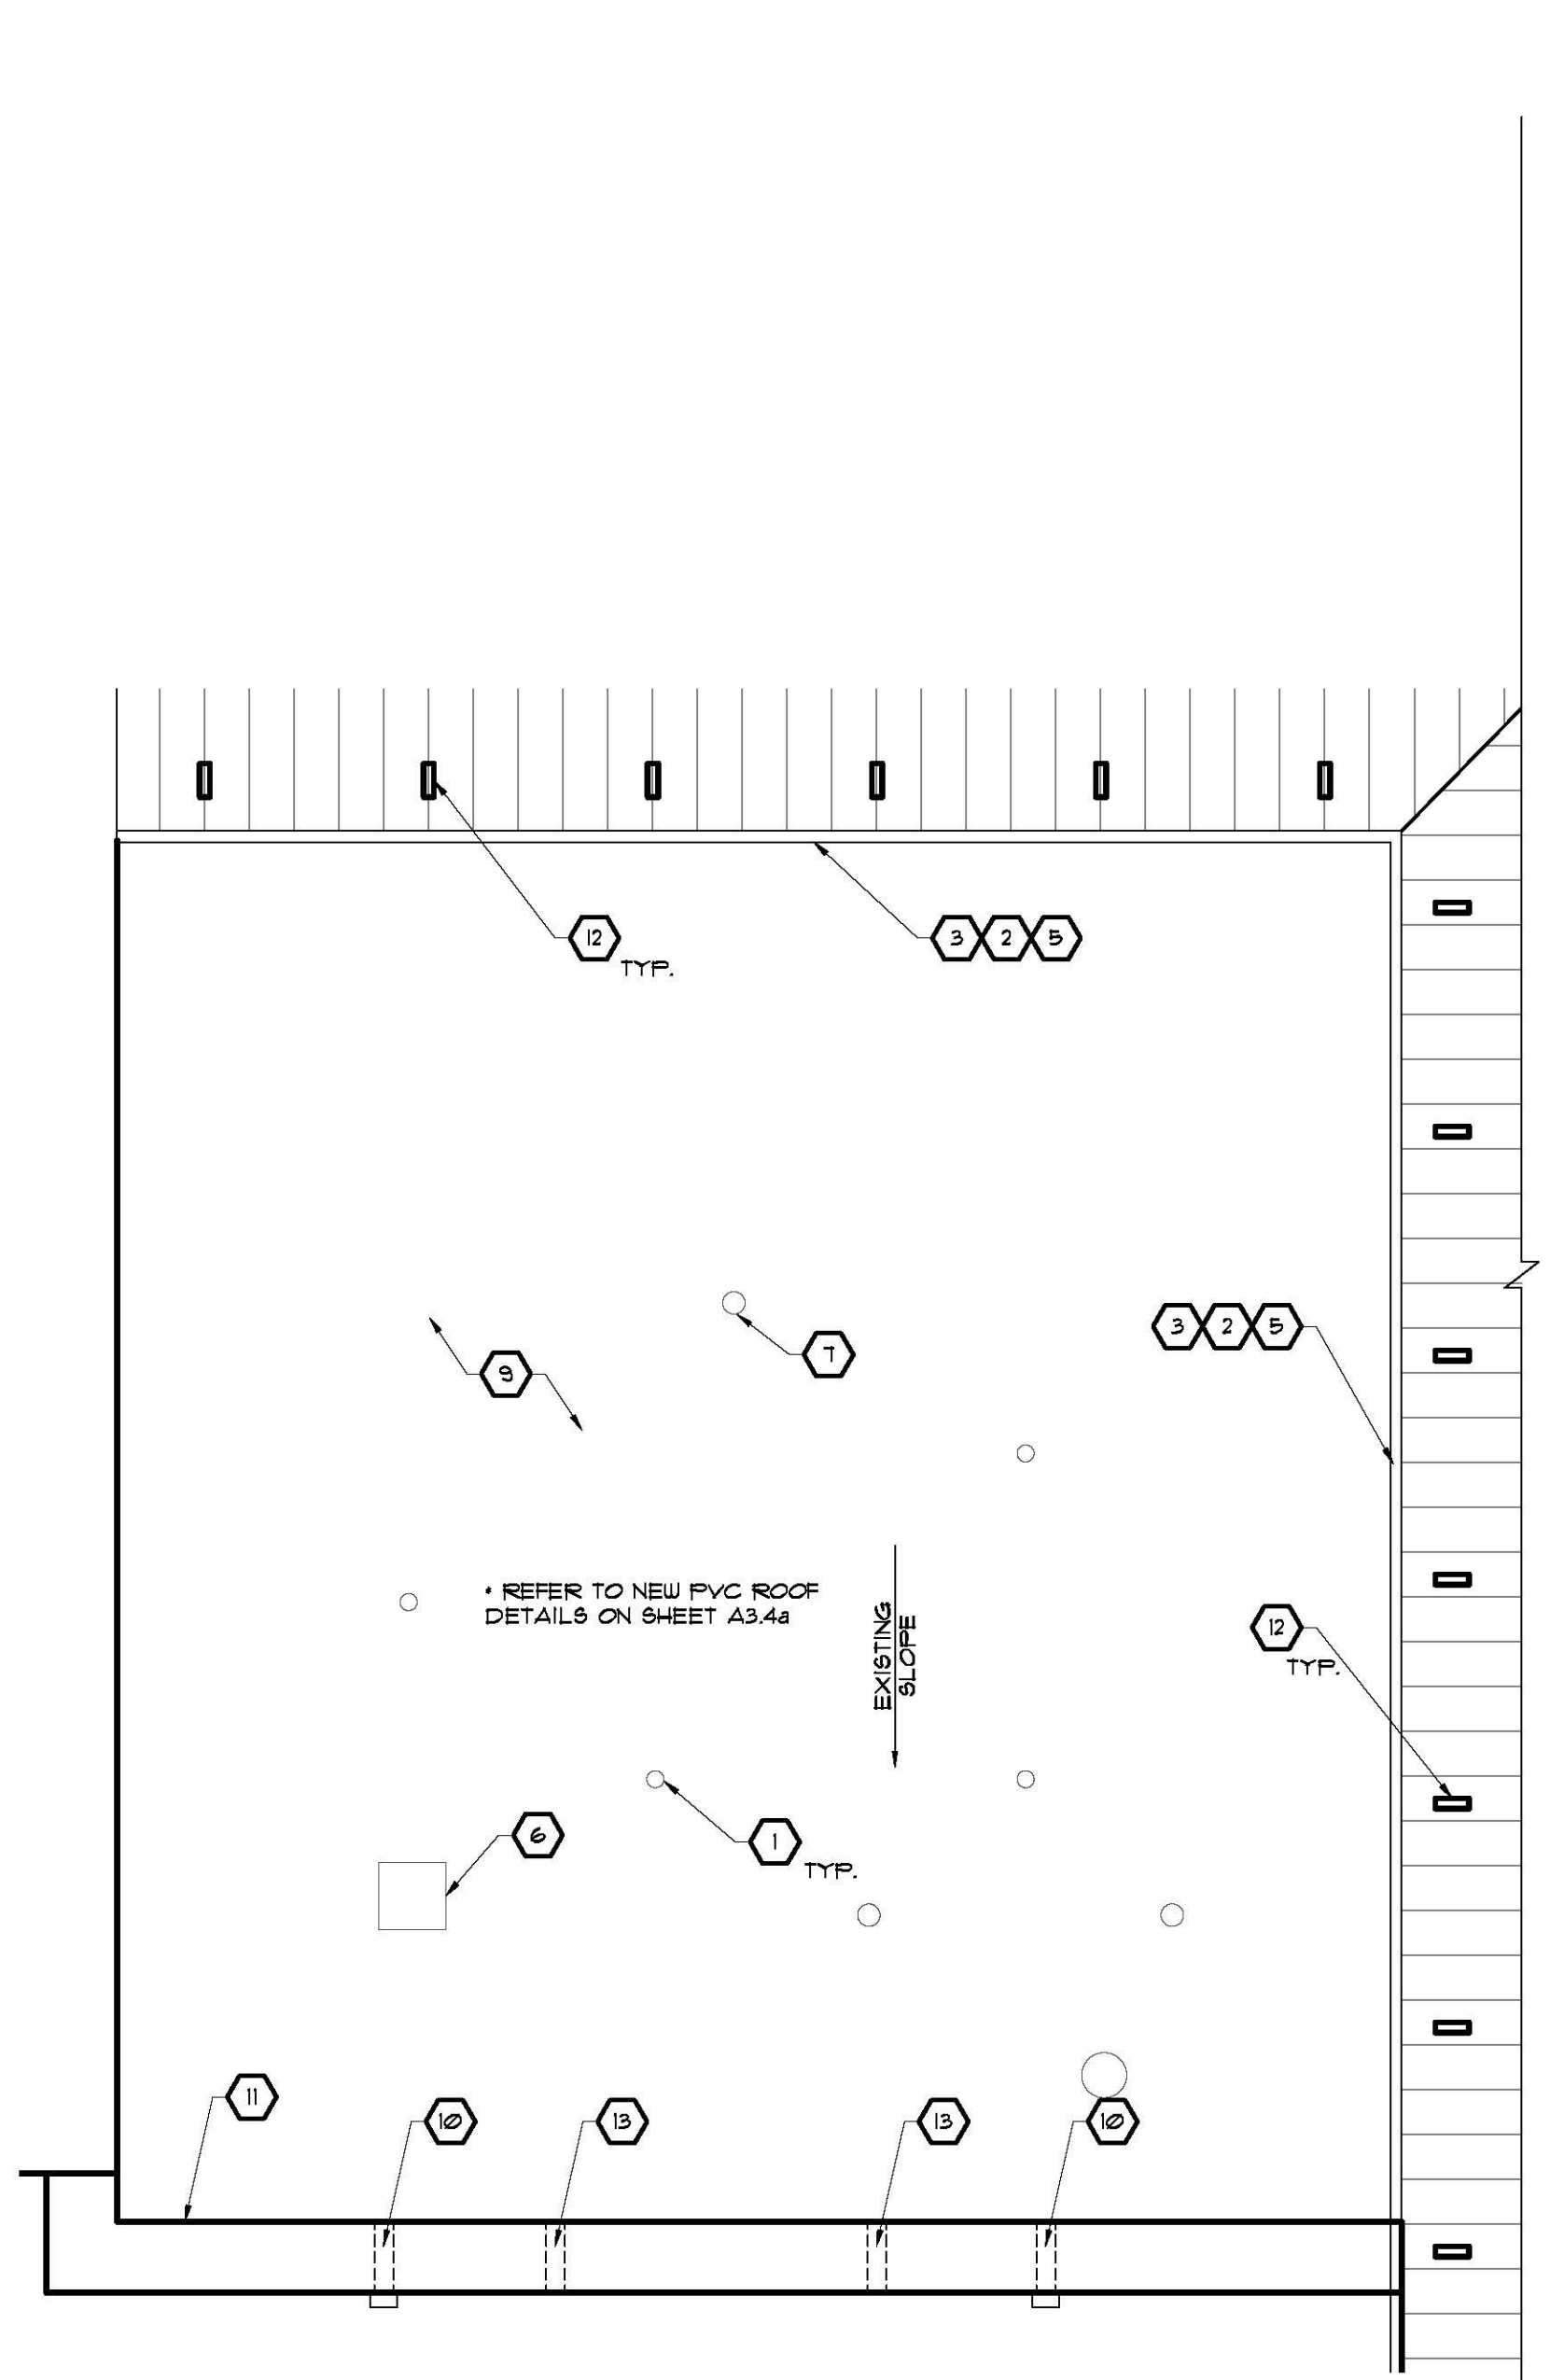


3 Aquatic Center Partial Roof Plan C
 A3.2a SCALE 1/8" = 1'-0"

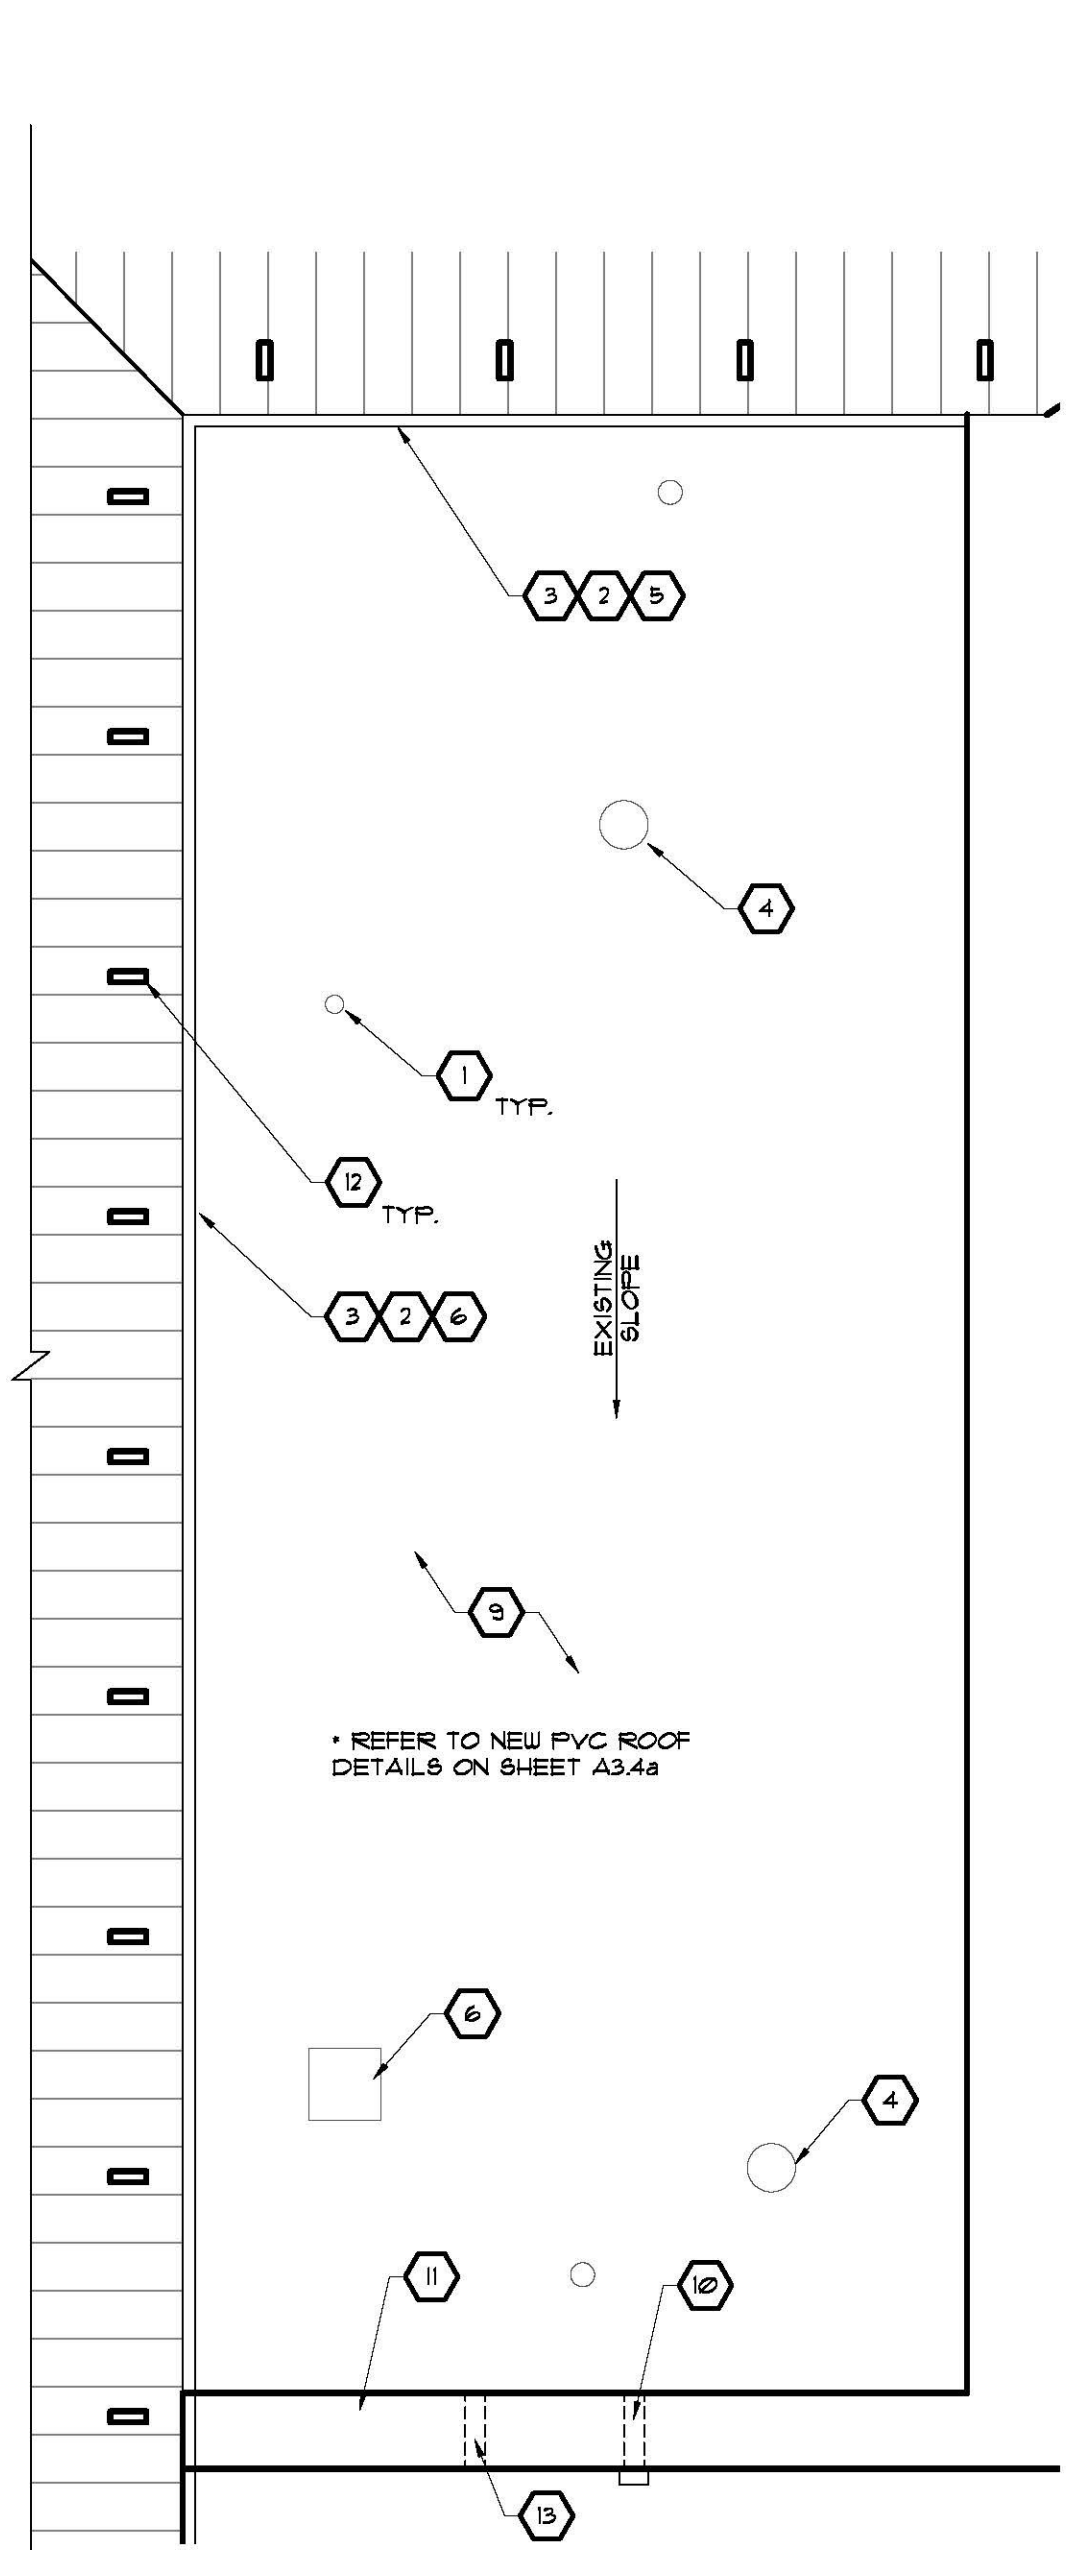

4 Aquatic Center Partial Roof Plan D
 A3.2a SCALE 1/8" = 1'-0"

PETERSEN ALUMINUM S-5 COLOR GUARD SNOW RETENTION SYSTEM WITH UTILITY CLAMP AND PRE FINISHED COLOR STRIP TO MATCH ROOF COLOR. SNOW CLIPS SHALL BE PROVIDED AT A FREQUENCY OF ONE (1) CLIP PER ROOF PANEL. SNOW RETENTION SYSTEM SHALL BE MOUNTED ABOVE THE LIGHTNING PROTECTION SYSTEM AT THE AREAS SHOWN ON THE ROOF PLAN. THE SYSTEM SHALL BE DESIGNED TO MEET THE SNOW LOAD REQUIRED FOR THIS LOCATION. CONTRACTOR SHALL PROVIDE ALL LABOR, MATERIALS AND ACCESSORIES FOR A COMPLETE INSTALLATION IN ACCORDANCE WITH THE ROOF MANUFACTURER'S INSTRUCTIONS AND RECOMMENDATIONS. SUBSTITUTE OR ALTERNATE SYSTEMS ARE NOT ALLOWED.

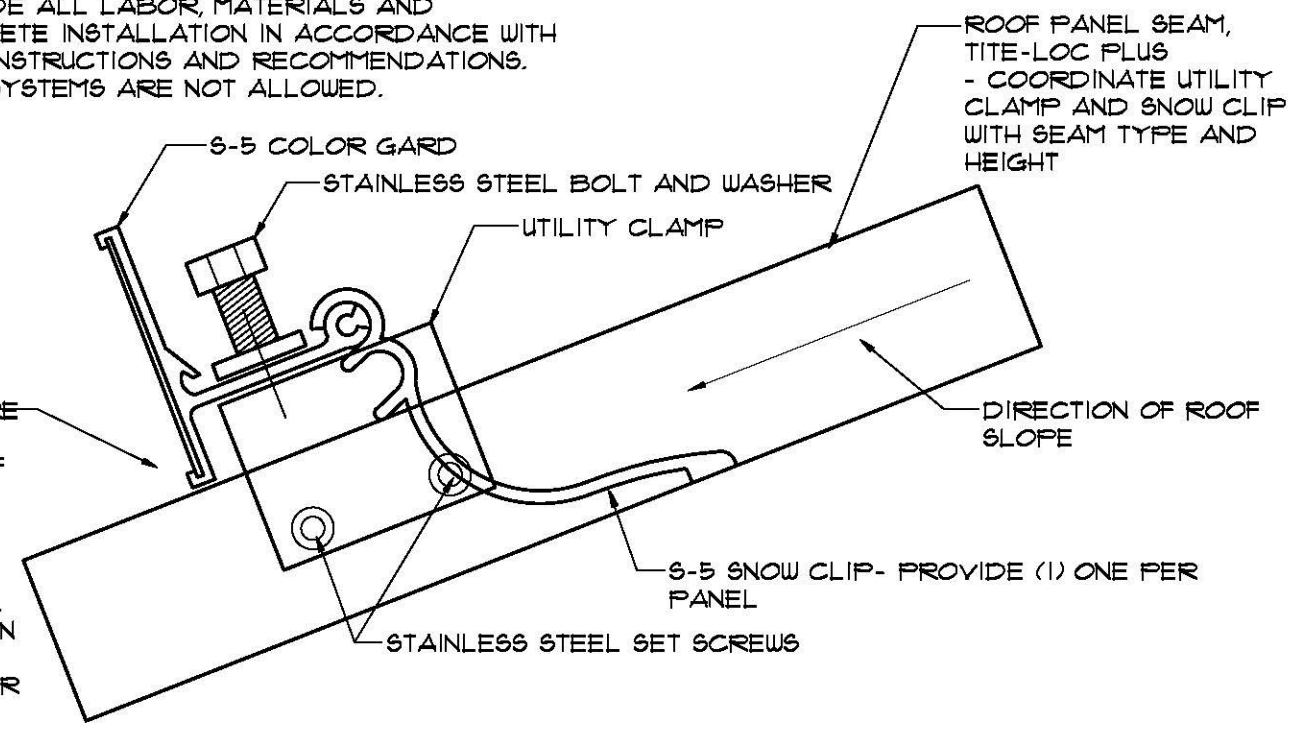

THIS DETAIL IS SCHEMATIC IN NATURE AND DOES NOT REFLECT EXACT DIMENSIONS AND CONFIGURATION OF THIS SYSTEM AND IS MEANT TO CONVEY THE INTENT OF THE DESIGN ONLY. THIS DETAIL HAS BEEN DEVELOPED BASED ON THE ROOF MANUFACTURER'S STANDARD DETAIL FOR THIS SYSTEM. GRAPHIC OMISSION OF ANY PART OF THIS ASSEMBLY DOES NOT CONSTITUTE GROUNDS FOR ADDITIONAL COMPENSATION.


5 Snow Retention Detail
 A3.2a SCALE 1/2" = 1'-0"

- ### General Notes
- ALL DETERIORATED OR ROTTEN WOOD BLOCKING SHALL BE REPLACED WITH PRESURE TREATED LUMBER PER BID FORM UNIT COSTS.
 - NEW DOWNSPOUTS SHALL HAVE CONCRETE SPLASH BLOCKS.
 - NEW GUTTERS SHALL SLOPE TO DOWNSPOUT DRAINS TO NOT ALLOW PONDING OF WATER.
 - GUTTERS SHALL HAVE SUPPORTS AT 2'-0" O.C. THAT ATTACH TO STRUCTURE PER MANUFACTURER REQUIREMENTS.
 - EXPOSED GAS PIPING SHALL BE SCRAPPED TO REMOVE RUST SCALE AND SANDED TO RECEIVE RUST INHIBITING PRIMER AND PAINT.
 - ALL PARAPETS SHALL RECEIVE ROOFING MEMBRANE UP AND OVER TOP.
 - ROOF PLAN DEPICTS INTENT OF ROOF SLOPES.
 - NOT ALL ROOF PENETRATIONS ARE INDICATED ON ROOF PLAN. COORDINATE ALL ROOF PENETRATION LOCATIONS AND SIZES WITH EXISTING CONDITIONS.
 - ALL ROOF PENETRATIONS SHALL BE WATER TIGHT AND SHALL NOT VOID ROOF WARRANTY.
 - ALL ROOF CURBS AND FLASHING SHALL BE PROVIDED FOR BY ROOF MANUFACTURER PER STANDARD DETAILS AND ACCOUNTED FOR UNDER ROOF WARRANTY.
 - PROVIDE CRICKET ON HIGH SIDE OF ALL ROOF CURBS.
 - ALL ROOF DETAILS SHALL BE APPROVED BY THE ROOF SYSTEM MANUFACTURER PRIOR TO COVERAGE.
 - ANY NON-STANDARD DETAILS MUST BE APPROVED IN WRITING BY ROOF SYSTEM MANUFACTURER PRIOR TO INSTALLATION.
 - ROOF GUTTER SIZE TO MATCH EXISTING.
 - ROOF DOWNSPOUT SIZE TO MATCH EXISTING.


- ### Plan Keynotes
- NEW ROOF PENETRATION FLASHING TO BE INSTALLED PER MANUFACTURER'S RECOMMENDATIONS AT ALL LOCATIONS.
 - NEW PRE-FINISHED ALUMINUM DOWNSPOUT TO MATCH EXISTING SIZE AND LOCATION.
 - NEW PRE-CAST CONCRETE DOWNSPOUT SPLASH BLOCKS AT EACH DOWNSPOUT LOCATION. SET ON ROOF PROTECTIVE SHEET AND ADHESIVE.
 - NEW EXHAUST FAN CURB TO BE INSTALLED PER ROOFING MANUFACTURER'S RECOMMENDATIONS, REINSTALL FAN.
 - NEW PRE-FINISHED ALUMINUM GUTTER AND EDGE METAL TO MATCH EXISTING TO THE FULL LENGTH OF THE METAL ROOFING, EVEN IF NOT REQUIRED ON THIS DRAWING.
 - NEW ROOF CURB INSTALLED BY REMOVING EXISTING EQUIPMENT AND REINSTALLING PER ROOFING MANUFACTURER'S RECOMMENDATIONS-SIZE CURBS FOR EACH UNIT AND EXTEND CONNECTIONS TO NEW CURB HEIGHT.
 - NEW PLUMBING VENT FLASHING TO BE INSTALLED PER ROOFING MANUFACTURER'S RECOMMENDATIONS.
 - NEW GAS LINE PIPE SUPPORTS PER DETAIL 5/A3.2a.
 - NEW ROOFING MEMBRANE TO BE INSTALLED PER ROOFING MANUFACTURER'S RECOMMENDATIONS-REFER TO SPECIFICATIONS.
 - NEW THROUGH-WALL SCUPPER FABRICATED AND INSTALLED PER ROOFING MANUFACTURER REQUIREMENTS-CONTRACTOR TO VERIFY LOCATIONS, REMOVE AND RE-INSTALL DRAINAGE SYSTEM.
 - NEW COPING TO BE INSTALLED PER ROOFING MANUFACTURER'S RECOMMENDATIONS VERIFY SIZE AND LENGTH IN FIELD-REFER TO SPECIFICATIONS.
 - PETERSEN ALUMINUM SNOW RETENTION SYSTEM AT THE PERIMETER OF ALL METAL PANELS WHETHER INDICATED OR NOT - REFER TO DETAIL THIS SHEET.
 - NEW OVERFLOW SCUPPER LOCATED 4" ABOVE PRIMARY DRAIN SCUPPER. LOCATE IN FIELD. REMOVE PORTION OF MASONRY WALL AND EIFS TO ACCOMMODATE NEW SCUPPER. PROVIDE METAL TRIM ON EXTERIOR SIDE FOR A FINISHED APPEARANCE.

FOR BID PURPOSES ONLY


© 2019 PRECISION PLANNING, INC. ALL RIGHTS RESERVED. THESE CONSTRUCTION DOCUMENTS AND PERMITTED REPRODUCTIONS, IN WHOLE OR IN PART, ARE THE SOLE PROPERTY OF PRECISION PLANNING, INC. NO PART OF THESE DOCUMENTS ARE TO BE REPRODUCED, COPIED, OR TRANSMITTED IN ANY FORM OR BY ANY MEANS, ELECTRONIC OR MECHANICAL, WITHOUT WRITTEN PERMISSION FROM PRECISION PLANNING, INC.		STAMP	
Ruby Fulbright Aquatic Center & Public Defender Re-Roofing Clarksville, GA 30523			
AQUATIC CENTER PARTIAL ROOF PLAN & KEYNOTES		DRAWN: PFI CHECKED: PPH	PROJECT:
DATE: 02-28-19 RELEASED FOR BIDDING: 07/21/19	NO. DESCRIPTION:	SHEET TITLE:	
DATE: 02-28-19 PROJ. NUMBER: A3-02P-R5B FILE NAME: 002-A3.2a		RELEASE:	
A3.2a			

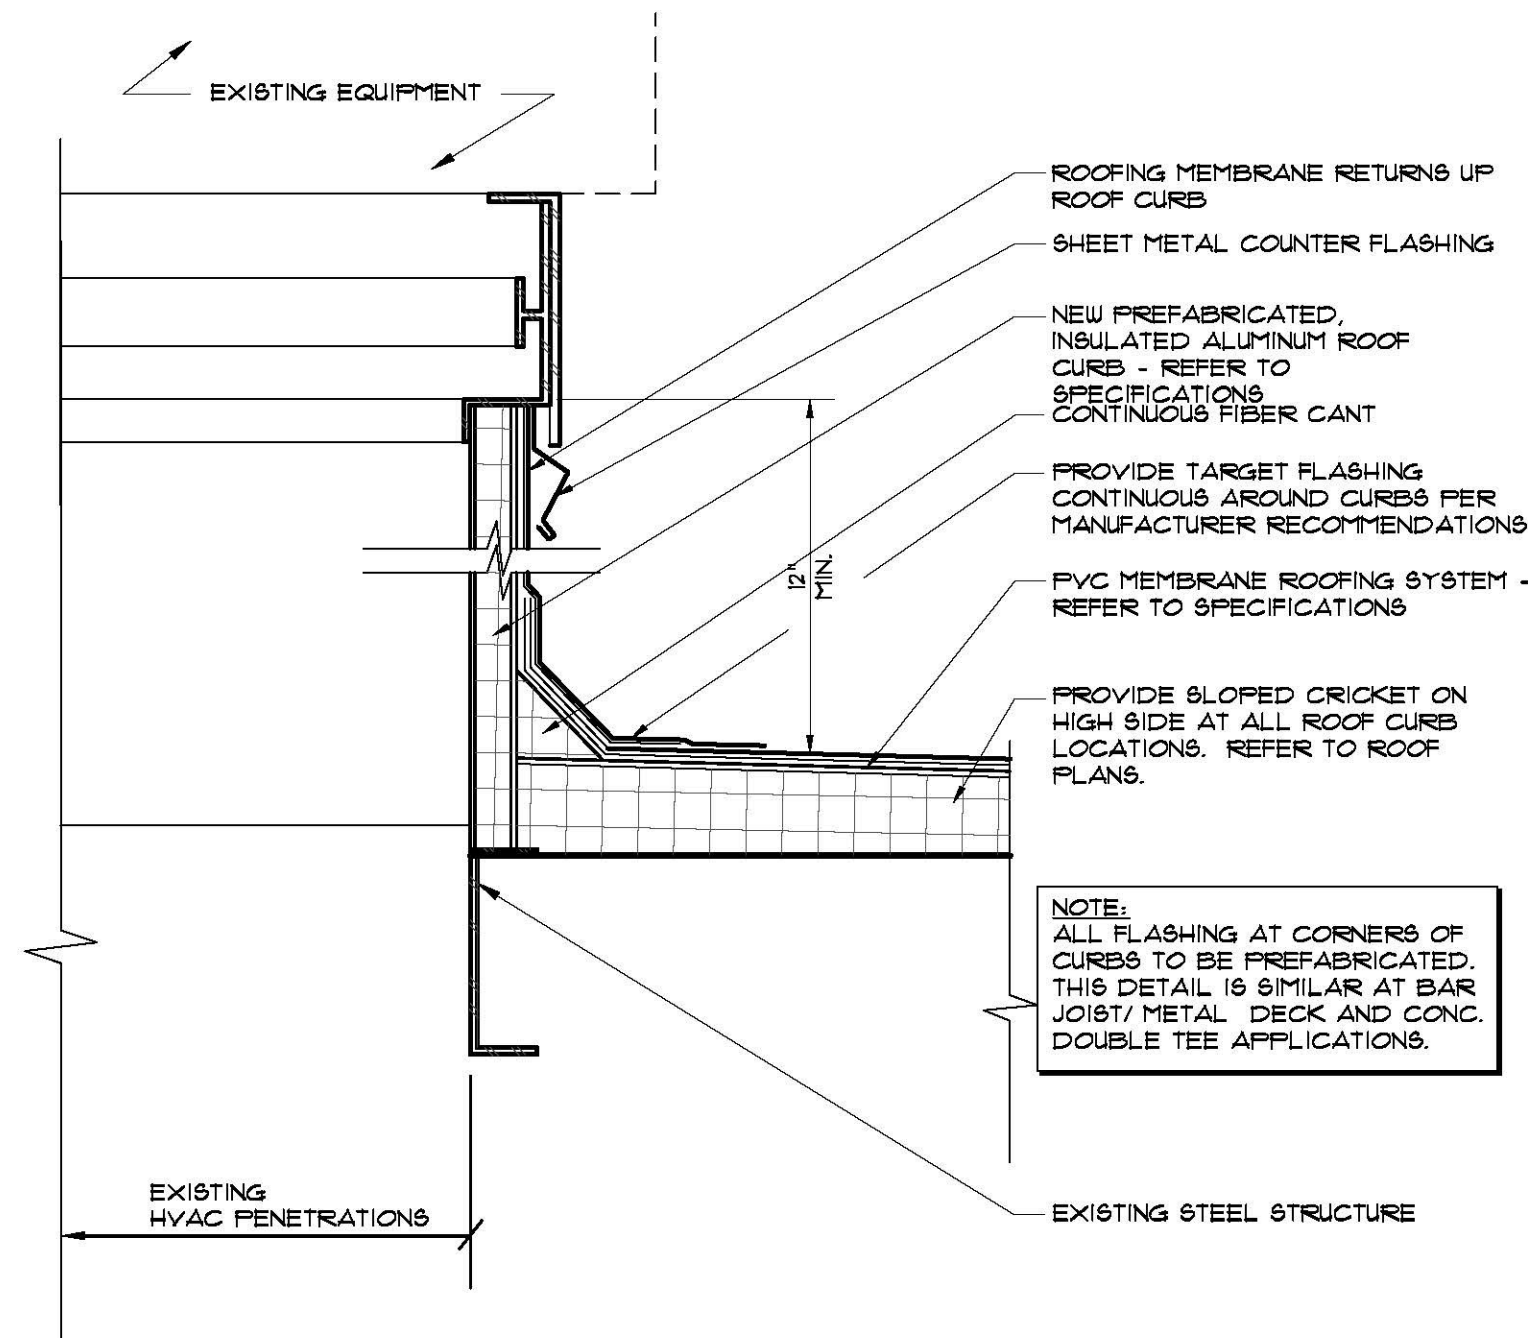

1 Typical HVAC Curb Detail
A3.3a SCALE 1/2" = 1'-0"

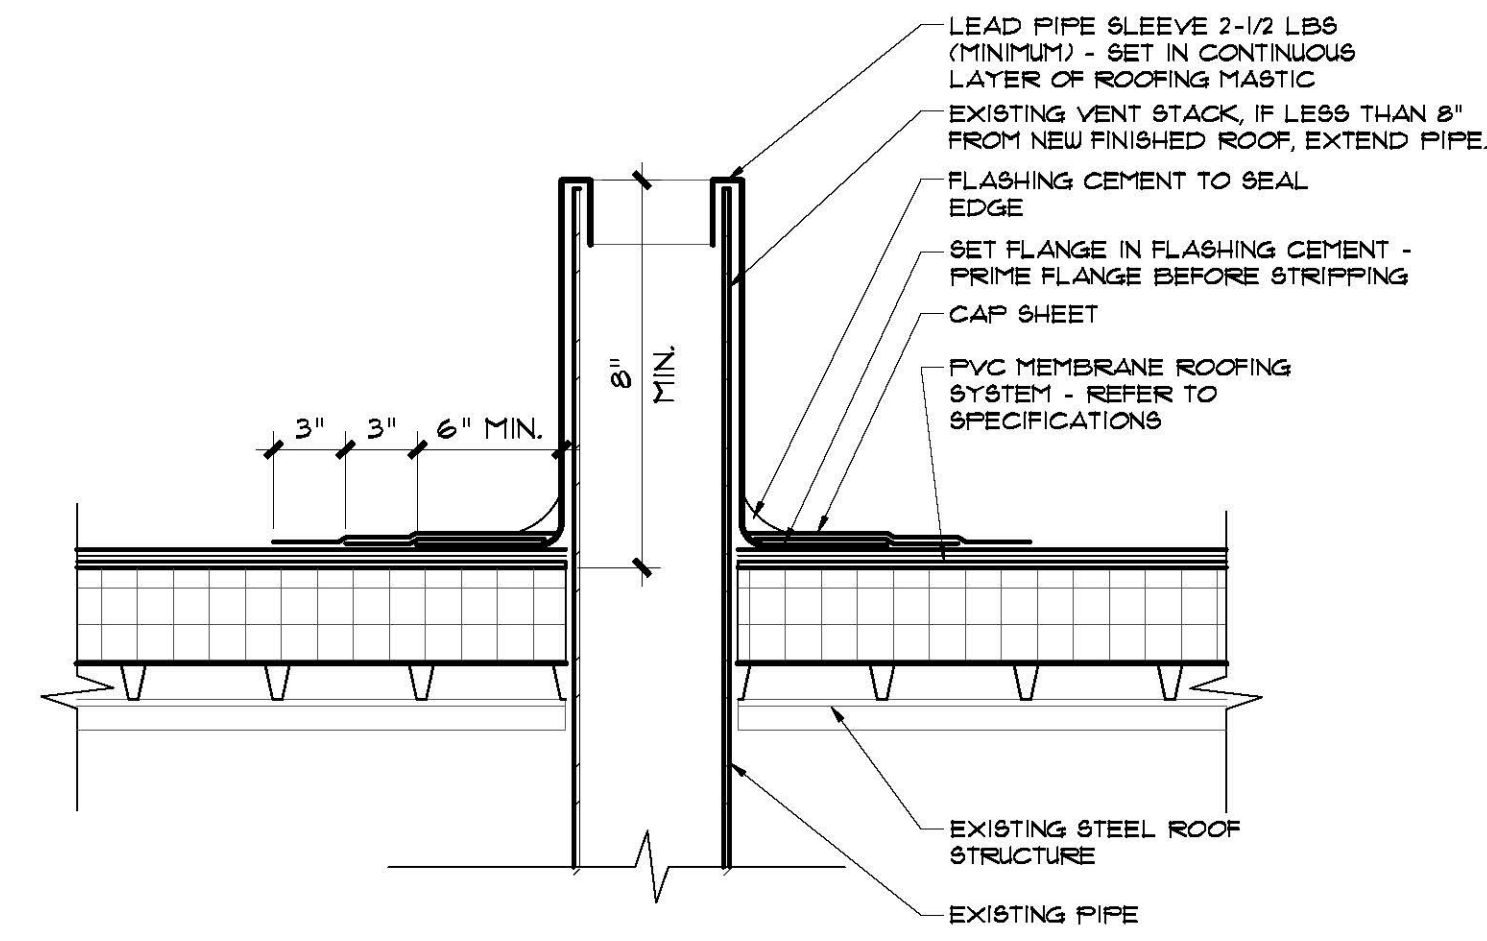


2 Typical Pipe Penetration Detail
A3.3a SCALE 1/2" = 1'-0"

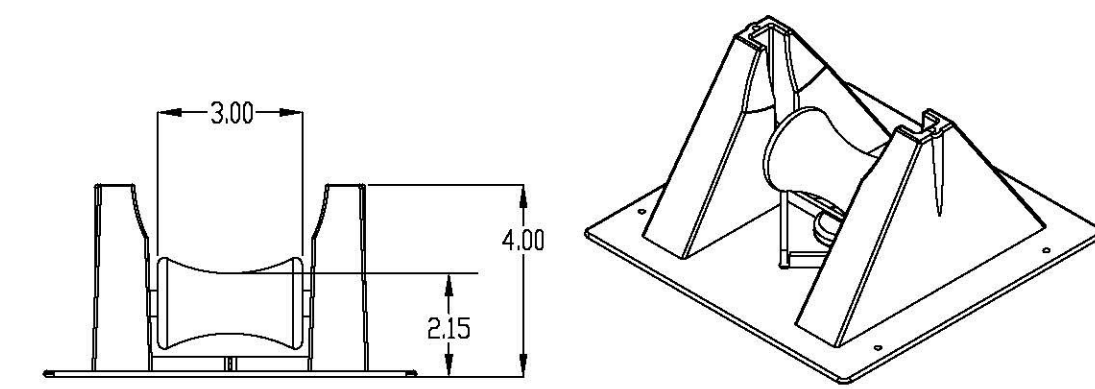


3 Gas Pipe Support
A3.3a SCALE 1/2" = 1'-0"

NOTE: GAS AND CONDENSATE PIPING SUPPORTS SHALL BE USED FOR THE ROOF. PIPE SUPPORTS SHALL BE PROVIDED AND INSTALLED BY THE ROOFING CONTRACTOR. MANUFACTURER: MIRO INDUSTRIES, MODEL 3-R-2 WITH ADJUSTABLE HEIGHT TO ALLOW DRAINAGE. PROVIDE WALK-PAD SHEET ADHERED TO SUPPORT AND ROOF.

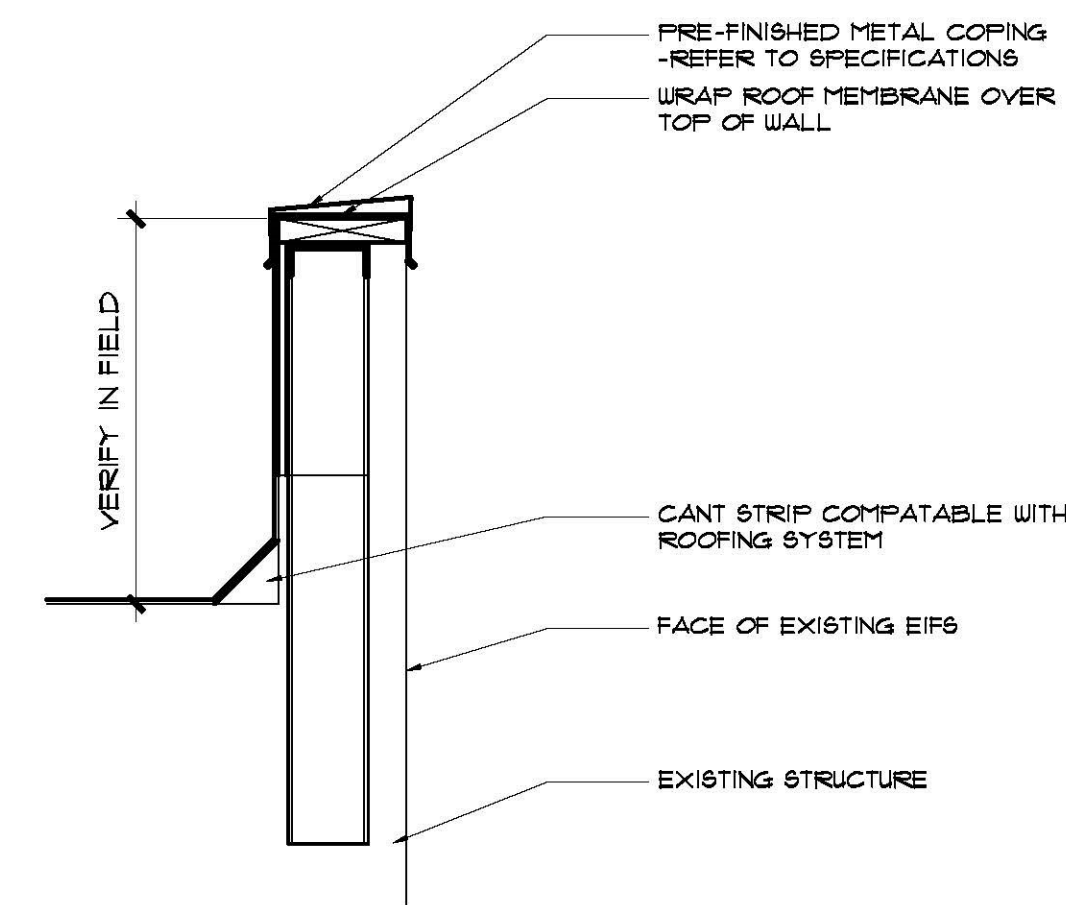

3 Parapet Detail
A3.1 SCALE 1" = 1'-0"

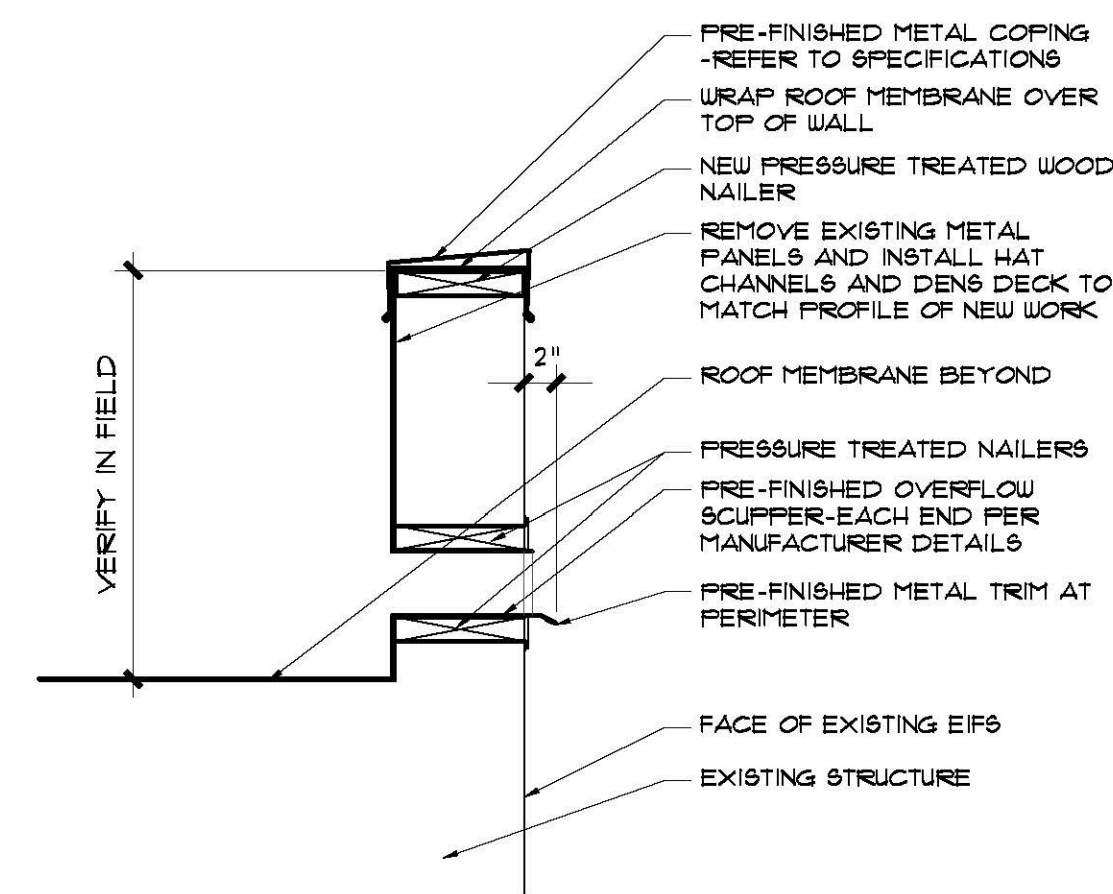

4 Parapet-Overflow Scupper Detail
A3.1 SCALE 1" = 1'-0"

General Notes

1. NEW PLUMBING SUPPORTS SHALL BE PER ROOFING MANUFACTURER'S RECOMMENDATIONS.
2. EXISTING ROOFING MEMBRANE AND ALL ASSOCIATED COMPONENTS SHALL BE REMOVED IN ITS ENTIRETY, DOWN TO EXISTING ROOF DECKING AND BUILDING STRUCTURE.
3. ALL NEW WOOD MATERIAL REQUIRED FOR INSTALLATION OF NEW ROOFING, GUTTERS, AND DOWNSPOUTS SHALL BE PRESSURE TREATED LUMBER.
4. REPLACE ALL DAMAGED CONDUIT.

© 2019
PRECISION PLANNING, INC.
ALL RIGHTS RESERVED.

THESE CONSTRUCTION DOCUMENTS AND PERMITTED REPRODUCTIONS THEREOF ARE THE SOLE PROPERTY OF PRECISION PLANNING, INC. AND ARE NOT TO BE REPRODUCED, COPIED, OR TRANSMITTED IN ANY MANNER WITHOUT THE WRITTEN PERMISSION FROM PRECISION PLANNING, INC.

STAMP

Ruby Fulbright Aquatic Center & Public Defender Re-Roofing

Clarksville, GA 30523

PROJECT

AQUATIC CTR- ROOF DETAILS

DESIGN PFI
DRAWN PFI
CHECKED PDH

SHEET TITLE

DATE 07/21/19

NO. DESCRIPTION

RELEASED FOR BIDDING

RELEASE

DATE 02-28-19


PROJ. NUMBER A18-002488

FILE NAME 002-A3.3a

FILE NUMBER


A3.3a

FOR BID PURPOSES ONLY

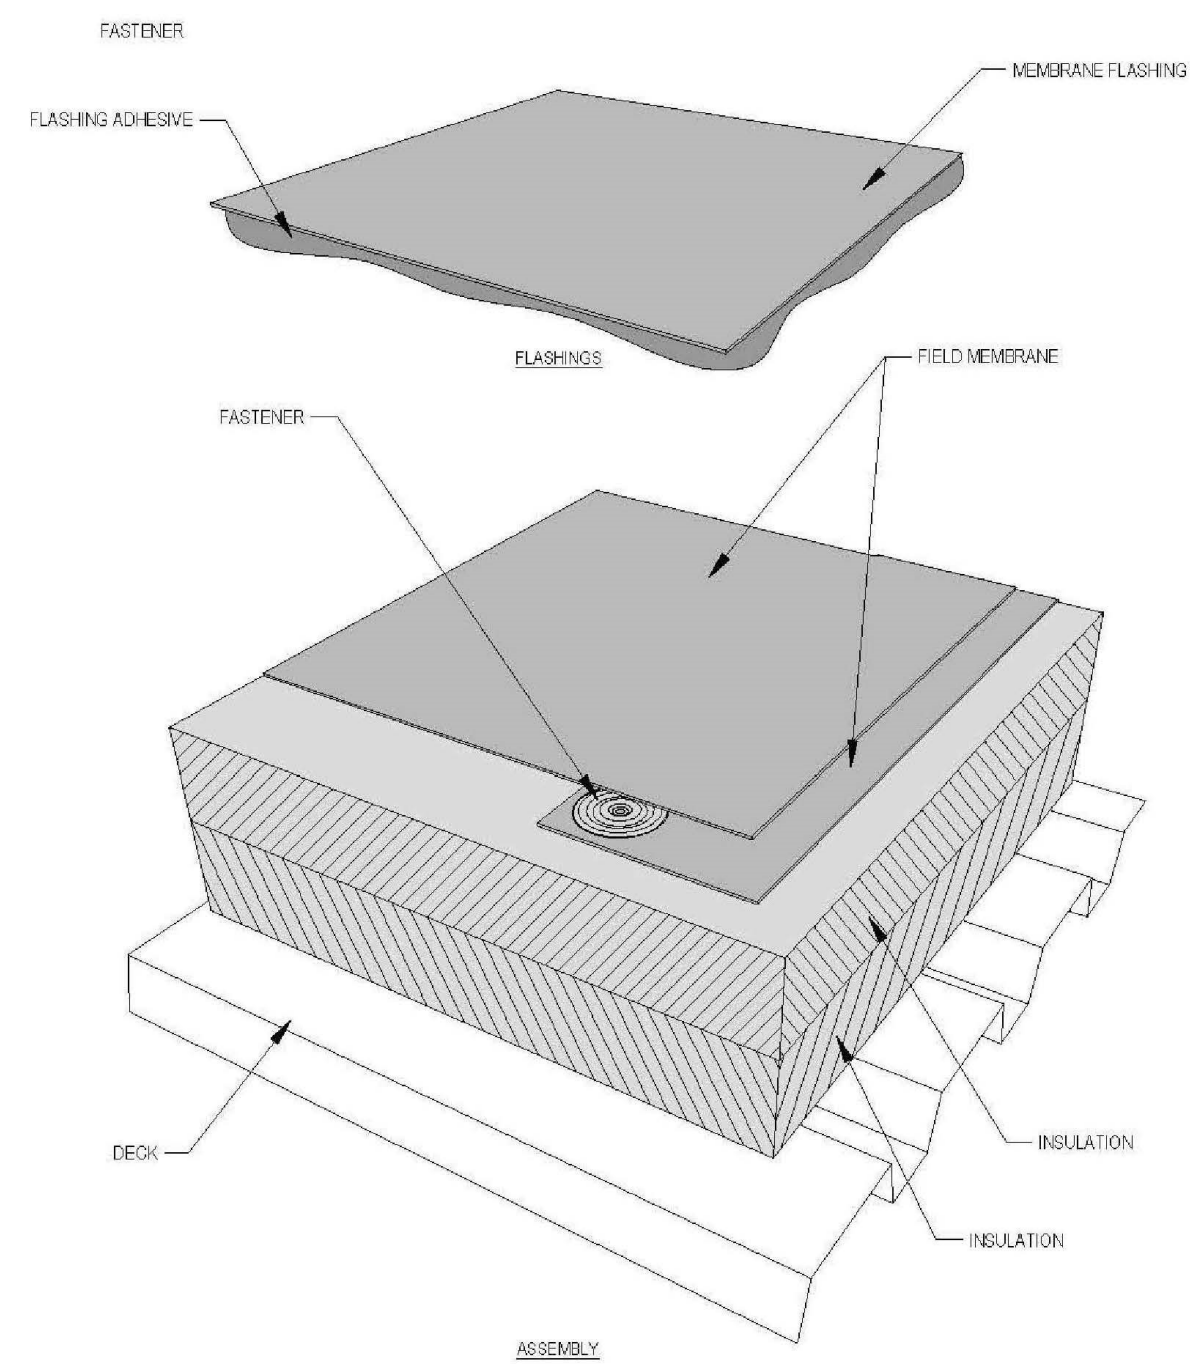


- NOTES:
1. SOPREMA DETAIL DRAWINGS: REFER TO SOPREMA AND OTHER RELATED PUBLISHED DOCUMENTATION, PRODUCT DATA SHEETS (PDS) AND SAFETY DATA SHEETS (SDS) FOR ADDITIONAL INFORMATION. ALL DETAIL DRAWINGS AND RELATED INSTALLATION GUIDELINES ARE PROVIDED BY SOPREMA FOR THE SOLE PURPOSE OF ISSUING A SOPREMA WARRANTY. ACCORDINGLY, THE DETAIL DRAWINGS ARE NOT OFFERED, AND SHOULD NOT BE CONSIDERED, AS A SUBSTITUTE FOR PROFESSIONAL DESIGN SERVICES.
 2. HOT WORK: THE CONTRACTOR IS RESPONSIBLE FOR DETERMINING APPROPRIATE CONDITIONS TO UTILIZE HEAT WELDING EQUIPMENT. REFER TO LOCAL CODES AND BUILDING OWNERS REQUIREMENTS FOR HOT WORK OPERATIONS.
 3. PRIMER: WHERE NOT SHOWN OR INDICATED ON DETAIL DRAWINGS, REFER TO MATERIAL PRODUCT DATA SHEETS FOR PRIMER APPLICATION REQUIREMENTS.

1
A3.4a
PVC Membrane Roof Assembly Detail
SCALE: N.T.S.

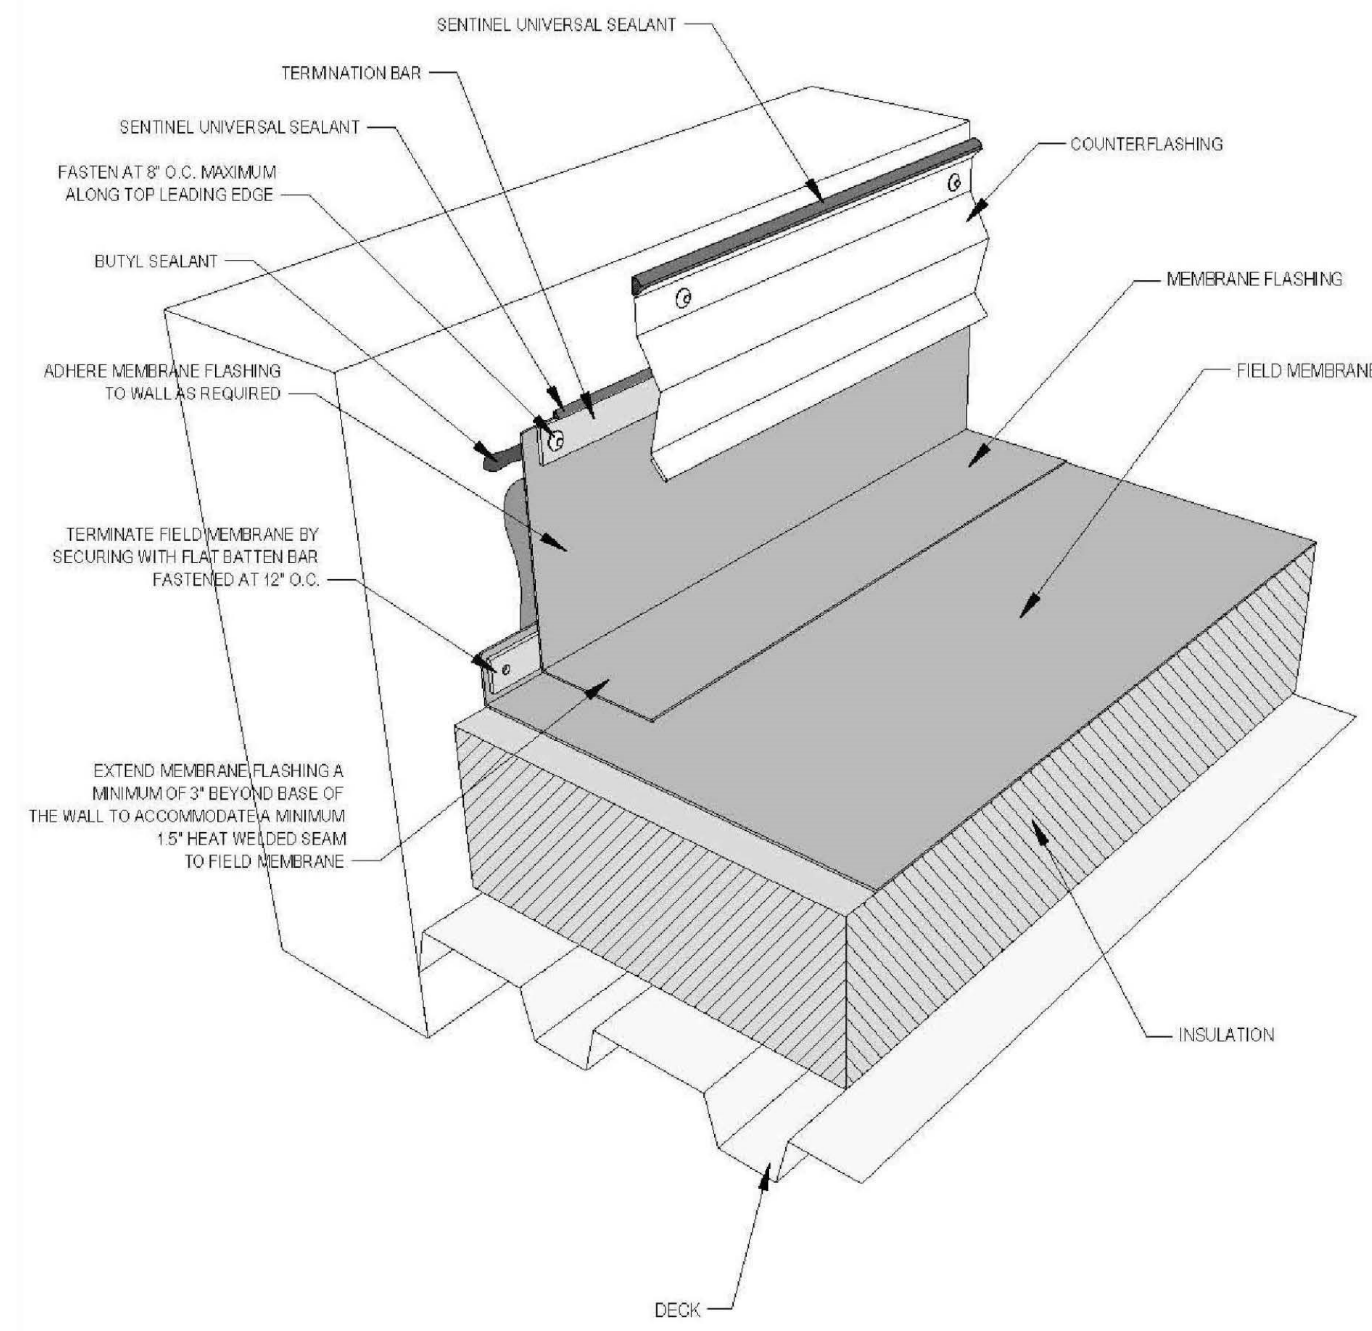


- NOTES:
1. SOPREMA DETAIL DRAWINGS: REFER TO SOPREMA AND OTHER RELATED PUBLISHED DOCUMENTATION, PRODUCT DATA SHEETS (PDS) AND SAFETY DATA SHEETS (SDS) FOR ADDITIONAL INFORMATION. ALL DETAIL DRAWINGS AND RELATED INSTALLATION GUIDELINES ARE PROVIDED BY SOPREMA FOR THE SOLE PURPOSE OF ISSUING A SOPREMA WARRANTY. ACCORDINGLY, THE DETAIL DRAWINGS ARE NOT OFFERED, AND SHOULD NOT BE CONSIDERED, AS A SUBSTITUTE FOR PROFESSIONAL DESIGN SERVICES.
 2. HOT WORK: THE CONTRACTOR IS RESPONSIBLE FOR DETERMINING APPROPRIATE CONDITIONS TO UTILIZE HEAT WELDING EQUIPMENT. REFER TO LOCAL CODES AND BUILDING OWNERS REQUIREMENTS FOR HOT WORK OPERATIONS.
 3. PRIMER: WHERE NOT SHOWN OR INDICATED ON DETAIL DRAWINGS, REFER TO MATERIAL PRODUCT DATA SHEETS FOR PRIMER APPLICATION REQUIREMENTS.
 4. FLASHING PILES MUST EXTEND VERTICALLY A MINIMUM OF 8" FROM ROOF SURFACE. FLASHING PILES EXTENDING VERTICALLY MORE THAN 60" FROM ROOF SURFACE MUST BE ADHERED AND MECHANICALLY FASTENED ALONG THE TOP LEADING EDGE. REFER TO PUBLISHED DOCUMENTATION.

2
A3.4a
PVC Membrane Surface Mounted Counterflashing
SCALE: N.T.S.

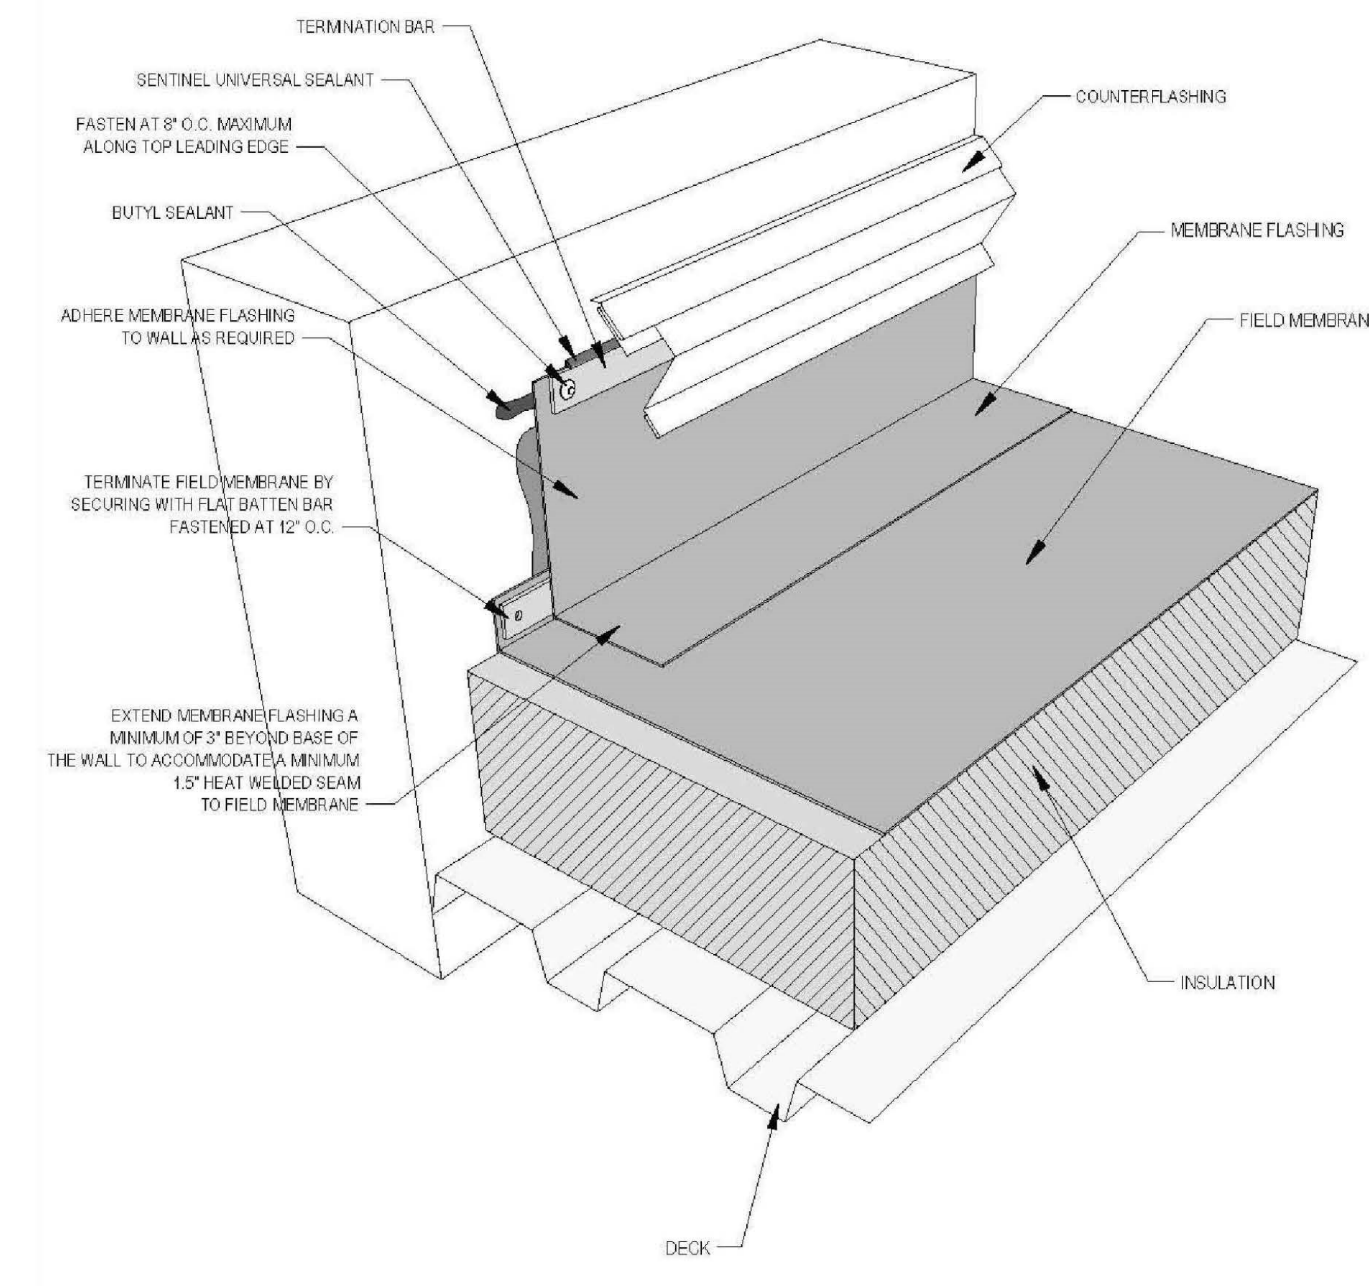


- NOTES:
1. SOPREMA DETAIL DRAWINGS: REFER TO SOPREMA AND OTHER RELATED PUBLISHED DOCUMENTATION, PRODUCT DATA SHEETS (PDS) AND SAFETY DATA SHEETS (SDS) FOR ADDITIONAL INFORMATION. ALL DETAIL DRAWINGS AND RELATED INSTALLATION GUIDELINES ARE PROVIDED BY SOPREMA FOR THE SOLE PURPOSE OF ISSUING A SOPREMA WARRANTY. ACCORDINGLY, THE DETAIL DRAWINGS ARE NOT OFFERED, AND SHOULD NOT BE CONSIDERED, AS A SUBSTITUTE FOR PROFESSIONAL DESIGN SERVICES.
 2. HOT WORK: THE CONTRACTOR IS RESPONSIBLE FOR DETERMINING APPROPRIATE CONDITIONS TO UTILIZE HEAT WELDING EQUIPMENT. REFER TO LOCAL CODES AND BUILDING OWNERS REQUIREMENTS FOR HOT WORK OPERATIONS.
 3. PRIMER: WHERE NOT SHOWN OR INDICATED ON DETAIL DRAWINGS, REFER TO MATERIAL PRODUCT DATA SHEETS FOR PRIMER APPLICATION REQUIREMENTS.
 4. FLASHING PILES MUST EXTEND VERTICALLY A MINIMUM OF 8" FROM ROOF SURFACE. FLASHING PILES EXTENDING VERTICALLY MORE THAN 60" FROM ROOF SURFACE MUST BE ADHERED AND MECHANICALLY FASTENED ALONG THE TOP LEADING EDGE. REFER TO PUBLISHED DOCUMENTATION.

3
A3.4a
PVC Membrane Reglet Counterflashing
SCALE: N.T.S.

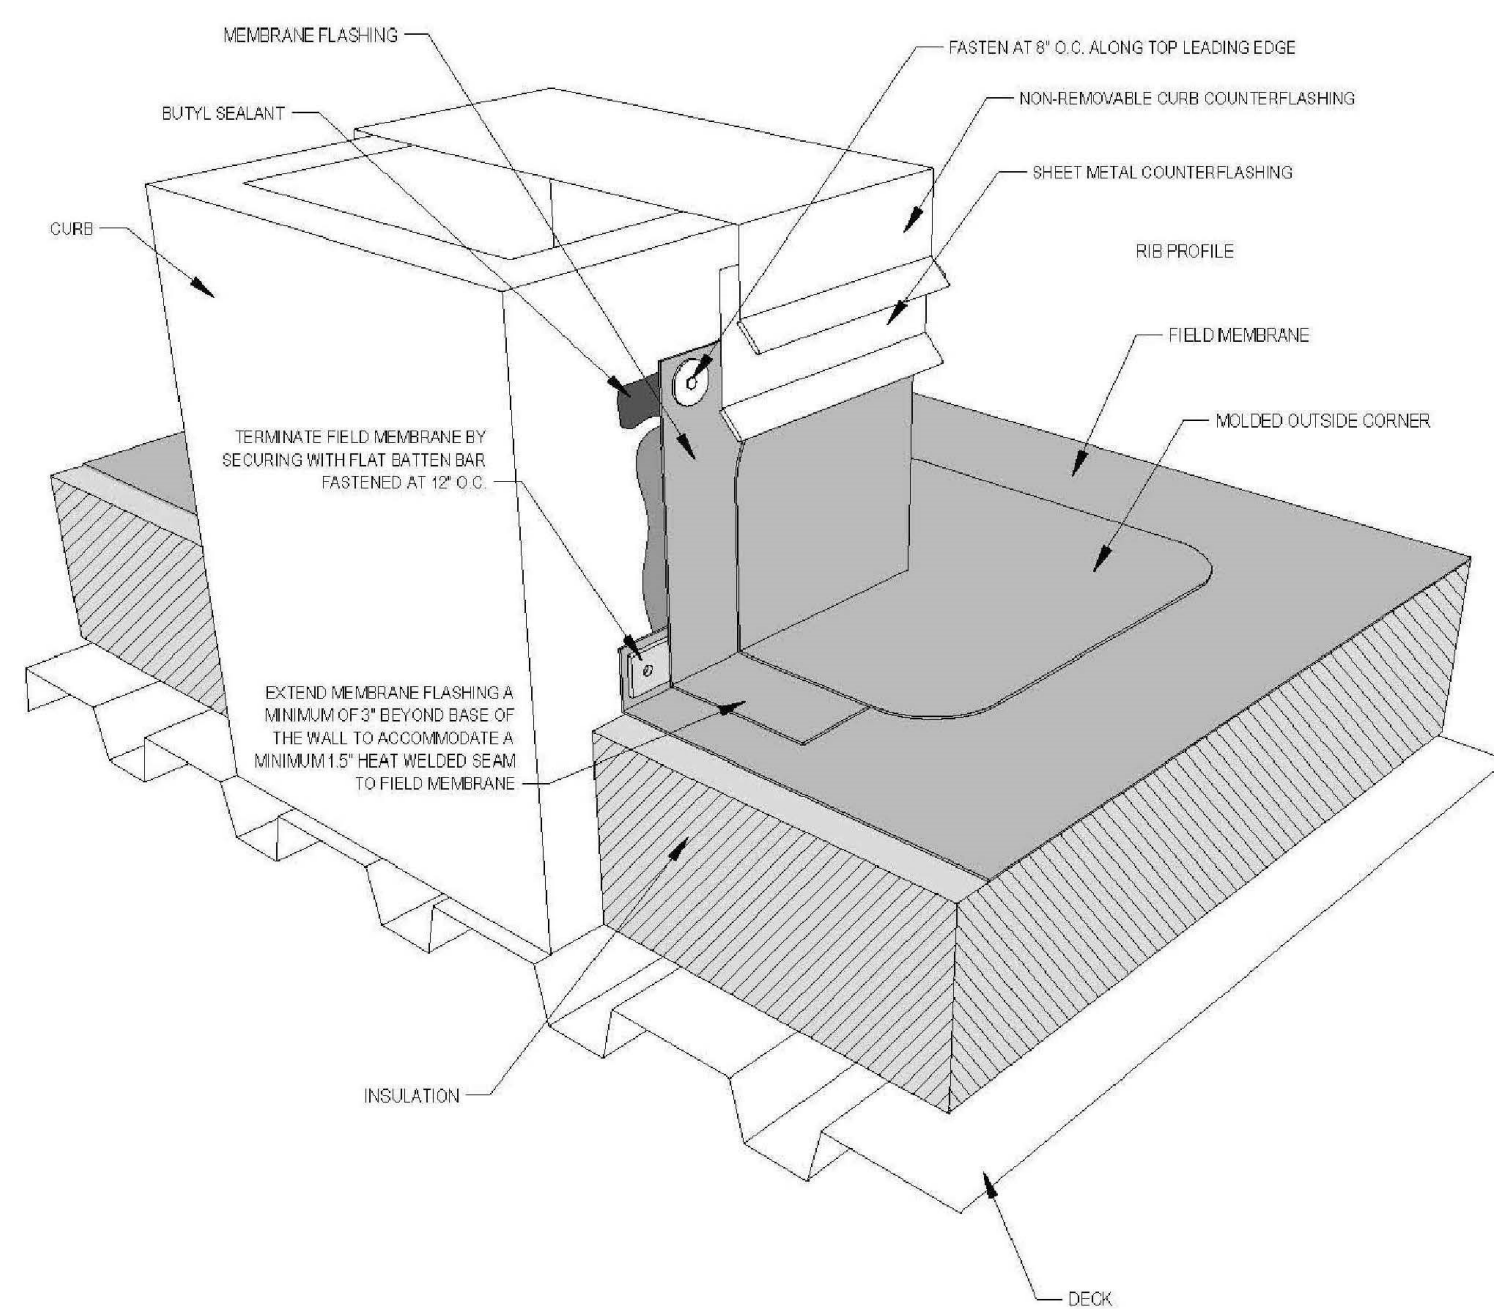


- NOTES:
1. SOPREMA DETAIL DRAWINGS: REFER TO SOPREMA AND OTHER RELATED PUBLISHED DOCUMENTATION, PRODUCT DATA SHEETS (PDS) AND SAFETY DATA SHEETS (SDS) FOR ADDITIONAL INFORMATION. ALL DETAIL DRAWINGS AND RELATED INSTALLATION GUIDELINES ARE PROVIDED BY SOPREMA FOR THE SOLE PURPOSE OF ISSUING A SOPREMA WARRANTY. ACCORDINGLY, THE DETAIL DRAWINGS ARE NOT OFFERED, AND SHOULD NOT BE CONSIDERED, AS A SUBSTITUTE FOR PROFESSIONAL DESIGN SERVICES.
 2. HOT WORK: THE CONTRACTOR IS RESPONSIBLE FOR DETERMINING APPROPRIATE CONDITIONS TO UTILIZE HEAT WELDING EQUIPMENT. REFER TO LOCAL CODES AND BUILDING OWNERS REQUIREMENTS FOR HOT WORK OPERATIONS.
 3. PRIMER: WHERE NOT SHOWN OR INDICATED ON DETAIL DRAWINGS, REFER TO MATERIAL PRODUCT DATA SHEETS FOR PRIMER APPLICATION REQUIREMENTS.
 4. FLASHING PILES MUST EXTEND VERTICALLY A MINIMUM OF 8" FROM ROOF SURFACE. FLASHING PILES EXTENDING VERTICALLY MORE THAN 60" FROM ROOF SURFACE MUST BE ADHERED AND MECHANICALLY FASTENED ALONG THE TOP LEADING EDGE. REFER TO PUBLISHED DOCUMENTATION.

4
A3.4a
PVC Membrane Curb w/ Non-Removable Counterflashing
SCALE: N.T.S.

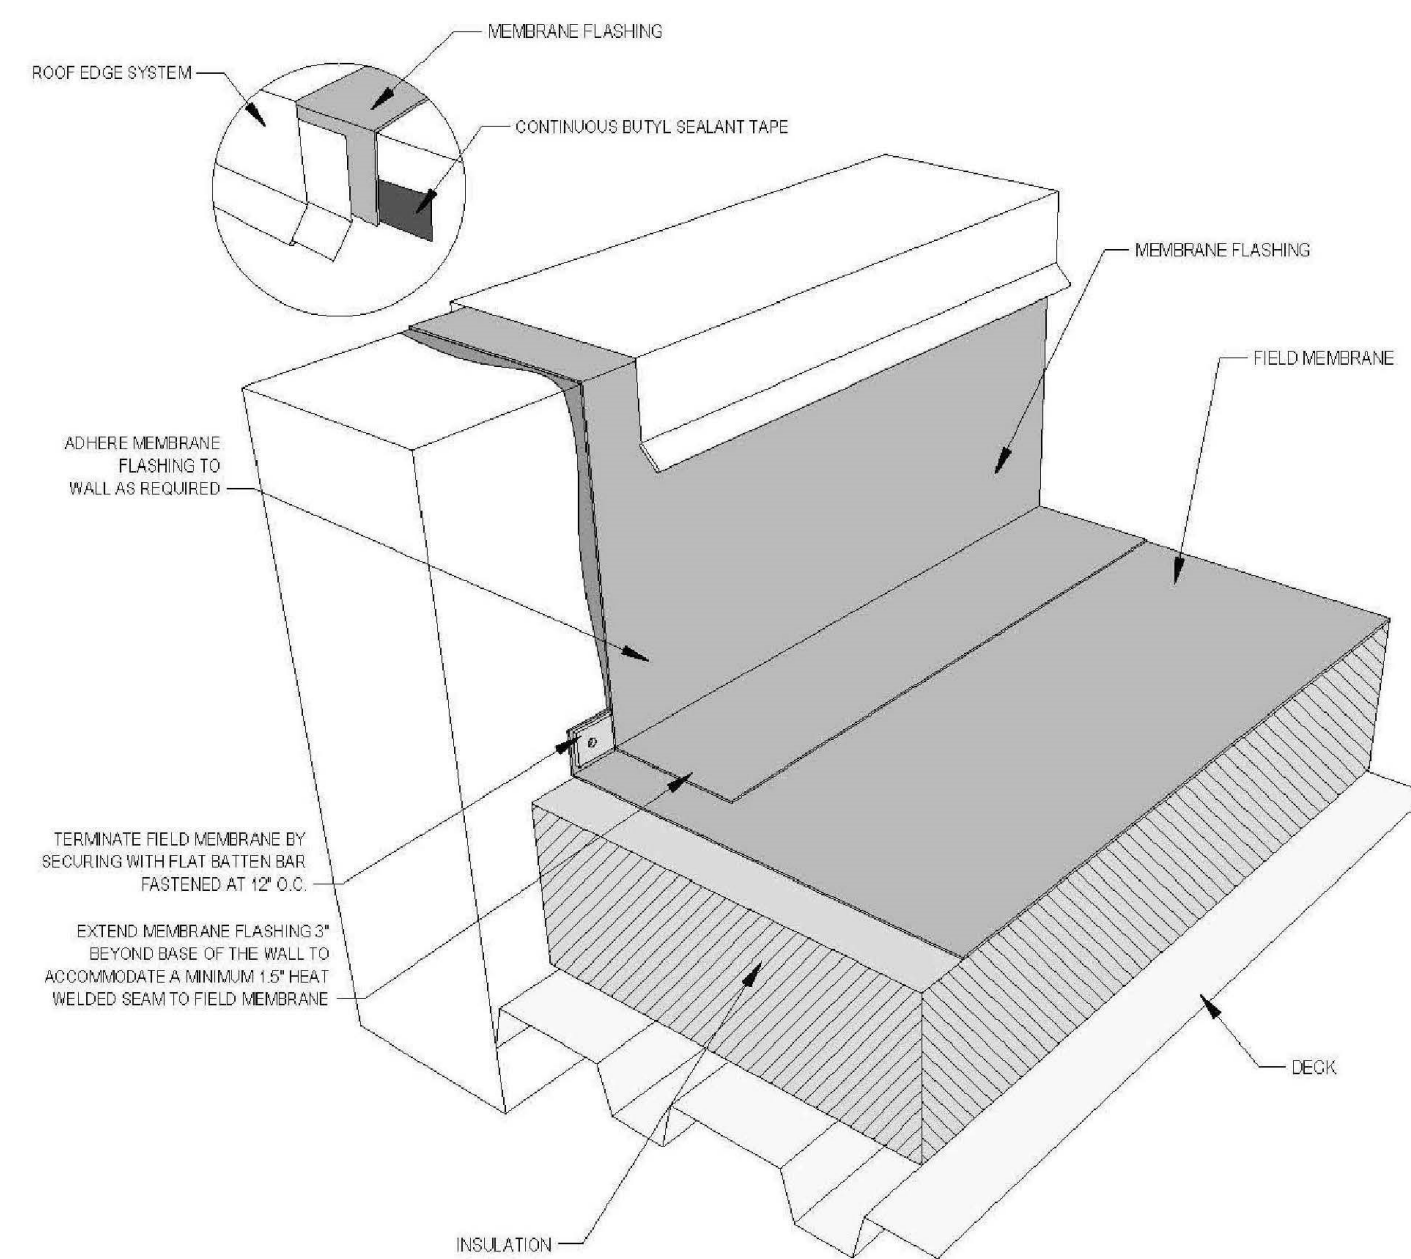

- NOTES:
1. SOPREMA DETAIL DRAWINGS: REFER TO SOPREMA AND OTHER RELATED PUBLISHED DOCUMENTATION, PRODUCT DATA SHEETS (PDS) AND SAFETY DATA SHEETS (SDS) FOR ADDITIONAL INFORMATION. ALL DETAIL DRAWINGS AND RELATED INSTALLATION GUIDELINES ARE PROVIDED BY SOPREMA FOR THE SOLE PURPOSE OF ISSUING A SOPREMA WARRANTY. ACCORDINGLY, THE DETAIL DRAWINGS ARE NOT OFFERED, AND SHOULD NOT BE CONSIDERED, AS A SUBSTITUTE FOR PROFESSIONAL DESIGN SERVICES.
 2. HOT WORK: THE CONTRACTOR IS RESPONSIBLE FOR DETERMINING APPROPRIATE CONDITIONS TO UTILIZE HEAT WELDING EQUIPMENT. REFER TO LOCAL CODES AND BUILDING OWNERS REQUIREMENTS FOR HOT WORK OPERATIONS.
 3. PRIMER: WHERE NOT SHOWN OR INDICATED ON DETAIL DRAWINGS, REFER TO MATERIAL PRODUCT DATA SHEETS FOR PRIMER APPLICATION REQUIREMENTS.
 4. FLASHING PILES MUST EXTEND VERTICALLY A MINIMUM OF 8" FROM ROOF SURFACE. FLASHING PILES EXTENDING VERTICALLY MORE THAN 60" FROM ROOF SURFACE MUST BE ADHERED AND MECHANICALLY FASTENED ALONG THE TOP LEADING EDGE. REFER TO PUBLISHED DOCUMENTATION.

5
A3.4a
PVC Membrane Parapet Wall w/ Metal Coping
SCALE: N.T.S.

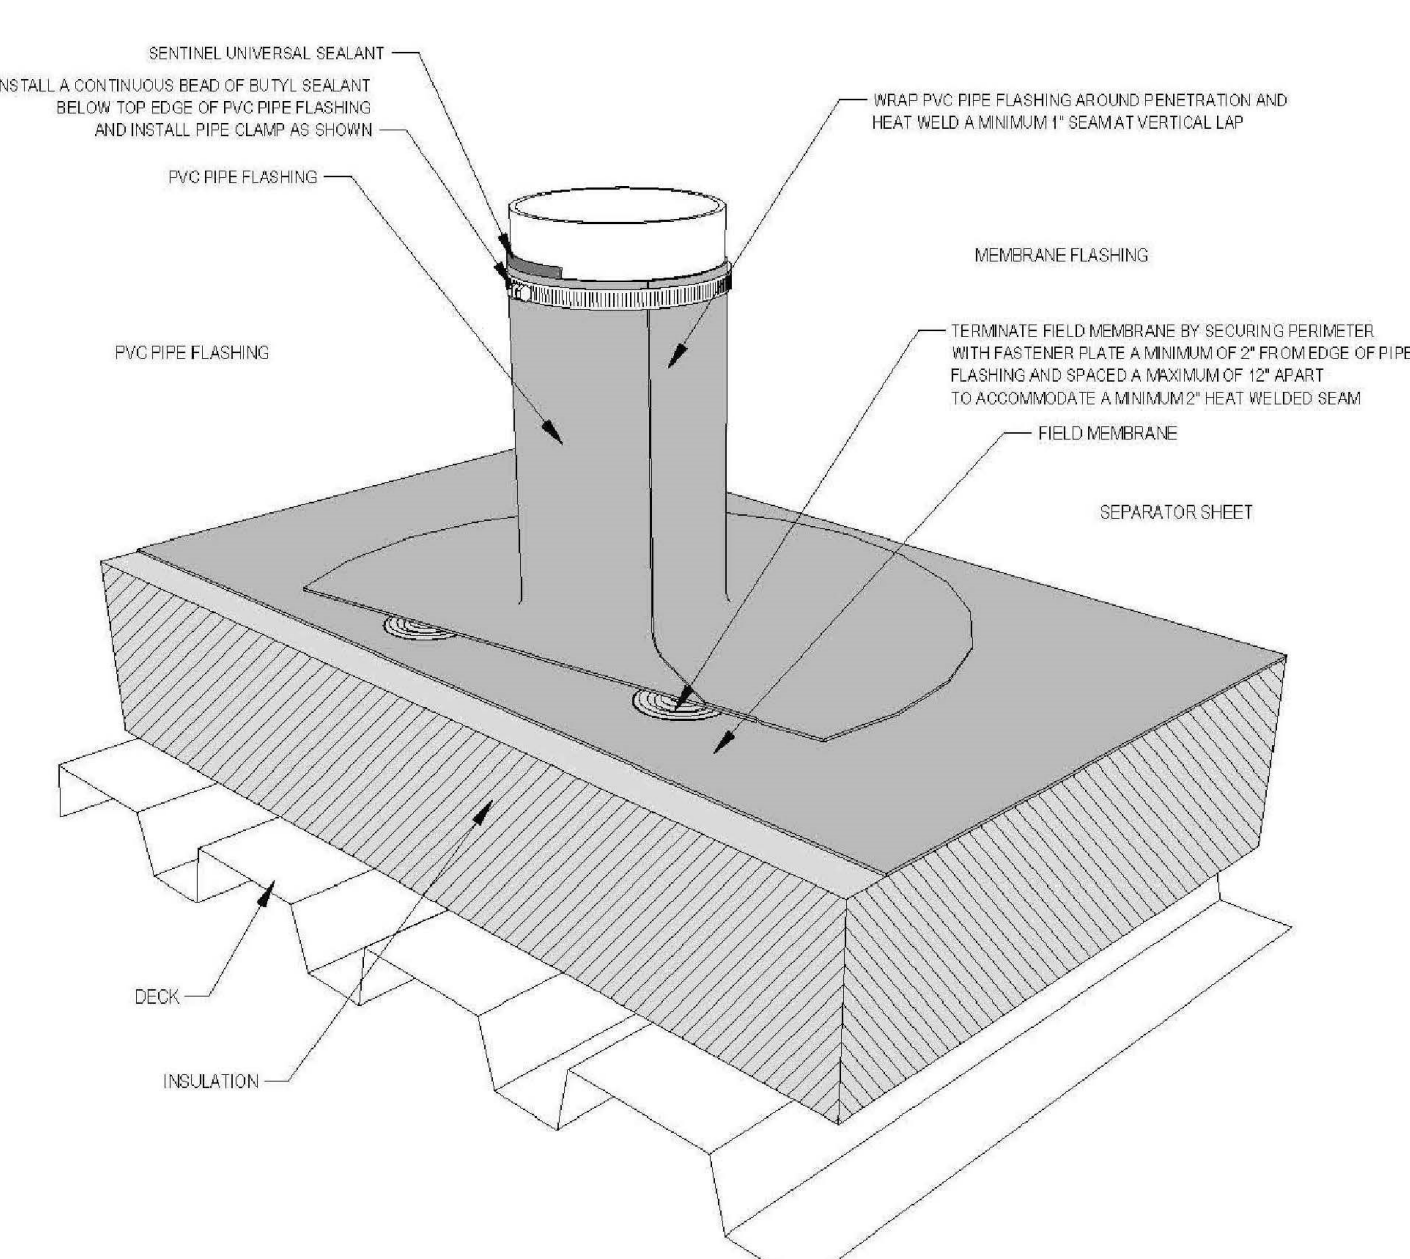

- NOTES:
1. SOPREMA DETAIL DRAWINGS: REFER TO SOPREMA AND OTHER RELATED PUBLISHED DOCUMENTATION, PRODUCT DATA SHEETS (PDS) AND SAFETY DATA SHEETS (SDS) FOR ADDITIONAL INFORMATION. ALL DETAIL DRAWINGS AND RELATED INSTALLATION GUIDELINES ARE PROVIDED BY SOPREMA FOR THE SOLE PURPOSE OF ISSUING A SOPREMA WARRANTY. ACCORDINGLY, THE DETAIL DRAWINGS ARE NOT OFFERED, AND SHOULD NOT BE CONSIDERED, AS A SUBSTITUTE FOR PROFESSIONAL DESIGN SERVICES.
 2. HOT WORK: THE CONTRACTOR IS RESPONSIBLE FOR DETERMINING APPROPRIATE CONDITIONS TO UTILIZE HEAT WELDING EQUIPMENT. REFER TO LOCAL CODES AND BUILDING OWNERS REQUIREMENTS FOR HOT WORK OPERATIONS.
 3. PRIMER: WHERE NOT SHOWN OR INDICATED ON DETAIL DRAWINGS, REFER TO MATERIAL PRODUCT DATA SHEETS FOR PRIMER APPLICATION REQUIREMENTS.
 4. PIPE FLASHING MUST EXTEND VERTICALLY A MINIMUM OF 8" FROM ROOF SURFACE.

6
A3.4a
PVC Membrane Pipe Penetration Detail
SCALE: N.T.S.

FOR BID PURPOSES ONLY

© 2019 SOPREMA, INC. ALL RIGHTS RESERVED.

THESE CONSTRUCTION DOCUMENTS AND PERMITTED REPRODUCTIONS IN WHOLE OR IN PART ARE THE SOLE PROPERTY OF SOPREMA, INC. ANY REUSE OR OTHER REPRODUCTION OF THESE DOCUMENTS WITHOUT THE WRITTEN PERMISSION FROM SOPREMA, INC. IS PROHIBITED.

Ruby Fulbright Aquatic Center & Public Defender Re-Roofing
Clarksville, CA 30523

AQUATIC CTR- ROOF DETAILS

DESIGN: PFI
DRAWN: PPH
CHECKED: PPH

DATE: 07/21/19
NO. 02-28-19
DESCRIPTION: RELEASED FOR BIDDING

DATE: 07/21/19
NO. 02-28-19
DESCRIPTION: RELEASED FOR BIDDING

FILE NUMBER: 002-A3.4a

FILE NAME: 002-A3.4a

PROJECT: RUBY FULBRIGHT AQUATIC CENTER & PUBLIC DEFENDER RE-ROOFING

SHEET TITLE: AQUATIC CTR- ROOF DETAILS

RELEASE

STAMP

A3.4a

BIDDERS DECLARATION

The bidder understands, agrees and warrants:

That the bidder has carefully read and fully understands the full scope of the requirements.

That the bidder has the capability to successfully undertake and complete the responsibilities and obligations in said specifications.

That the bidder has liability insurance and a declaration of insurance form will be provided before the commencement of any work.

That this bid may be withdrawn by requesting such withdrawal in writing at any time prior to **May 8th, 2024 at 2:00 p.m.** but may not be withdrawn after such date and time.

That Habersham County reserves the right to reject any or all bids and to accept that bid which will, in its opinion, best serve the public interest. Habersham County reserves the right to waive any technicalities and formalities in the bidding.

That by submission of this bid the bidder acknowledges that Habersham County has the right to make any inquiry or investigation it deems appropriate to substantiate or supplement information supplied by the bidder.

If a partnership, a general partner must sign.

If a corporation, the authorized corporate officer(s) must sign and the corporate seal must be affixed to this bid.

BIDDER:

Name Title

Name Title

AFFIX CORPORATE SEAL (If Applicable)

NON-COLLUSION AFFIDAVIT

The following affidavit is to accompany the bid:

STATE OF _____

COUNTY OF _____

Owner, Partner or Officer of Firm, _____
Company Name, Address, City and State

Being of lawful age, being first duly sworn, on oath says that he/she is the agent authorized by the bidder to submit the attached bid. Affidavit further states as bidder, that they have not been a party to any collusion among bidders in restraint of competition by agreement to bid at a fixed price or to refrain from bidding; or with any office of Habersham County or any of their employees as to quantity, quality or price in the prospective contract; or any discussion between bidders and any official of Habersham County or any of their employees concerning exchange of money or other things of value for special consideration in submitting a sealed bid for:

FIRM NAME _____

SIGNATURE _____

TITLE _____

Subscribed and sworn to before me this _____ day of 20__

NOTARY PUBLIC

CERTIFICATE OF NON-DISCRIMINATION

In connection with the performance of work under this contract, the bidder agrees as follows:

The bidder agrees not to discriminate against any employee or applicant for employment because of race, creed, color, sex, national origin, ancestry or disability. The vendor shall take affirmative action to insure that employees are treated without regard to their race, creed, color, sex, national origin, ancestry or disability. Such action shall include, but not be limited to the following: employment, upgrading, demotion, transfer, recruiting or recruitment, advertising, lay-off or termination, rates of pay or other compensation and selection for training, including apprenticeship.

In the event of the bidder's non-compliance with this non-discrimination clause, the contract may be canceled or terminated by Habersham County. The bidders may be declared, by Habersham County, ineligible for further contracts with Habersham County until satisfactory proof of intent to comply shall be made by the vendor. The bidder agrees to include this non-discrimination clause in any sub-contracts connected with the performance of this agreement.

BIDDER

SIGNATURE

TITLE

Request for Taxpayer Identification Number and Certification

**Give Form to the
 requester. Do not
 send to the IRS.**

Print or type See Specific Instructions on page 2.	Name (as shown on your income tax return)	
	Business name/disregarded entity name, if different from above	
	Check appropriate box for federal tax classification: <input type="checkbox"/> Individual/sole proprietor <input type="checkbox"/> C Corporation <input type="checkbox"/> S Corporation <input type="checkbox"/> Partnership <input type="checkbox"/> Trust/estate <input type="checkbox"/> Limited liability company. Enter the tax classification (C=C corporation, S=S corporation, P=partnership) ▶ _____ <input type="checkbox"/> Other (see instructions) ▶ _____	Exemptions (see instructions): Exempt payee code (if any) _____ Exemption from FATCA reporting code (if any) _____
	Address (number, street, and apt. or suite no.)	Requester's name and address (optional)
	City, state, and ZIP code	
List account number(s) here (optional)		

Part I Taxpayer Identification Number (TIN)

Enter your TIN in the appropriate box. The TIN provided must match the name given on the "Name" line to avoid backup withholding. For individuals, this is your social security number (SSN). However, for a resident alien, sole proprietor, or disregarded entity, see the Part I instructions on page 3. For other entities, it is your employer identification number (EIN). If you do not have a number, see *How to get a TIN* on page 3.

Social security number									

Note. If the account is in more than one name, see the chart on page 4 for guidelines on whose number to enter.

Employer identification number									

Part II Certification

Under penalties of perjury, I certify that:

1. The number shown on this form is my correct taxpayer identification number (or I am waiting for a number to be issued to me), and
2. I am not subject to backup withholding because: (a) I am exempt from backup withholding, or (b) I have not been notified by the Internal Revenue Service (IRS) that I am subject to backup withholding as a result of a failure to report all interest or dividends, or (c) the IRS has notified me that I am no longer subject to backup withholding, and
3. I am a U.S. citizen or other U.S. person (defined below), and
4. The FATCA code(s) entered on this form (if any) indicating that I am exempt from FATCA reporting is correct.

Certification instructions. You must cross out item 2 above if you have been notified by the IRS that you are currently subject to backup withholding because you have failed to report all interest and dividends on your tax return. For real estate transactions, item 2 does not apply. For mortgage interest paid, acquisition or abandonment of secured property, cancellation of debt, contributions to an individual retirement arrangement (IRA), and generally, payments other than interest and dividends, you are not required to sign the certification, but you must provide your correct TIN. See the instructions on page 3.

Sign Here	Signature of U.S. person ▶	Date ▶
------------------	----------------------------	--------

General Instructions

Section references are to the Internal Revenue Code unless otherwise noted.

Future developments. The IRS has created a page on IRS.gov for information about Form W-9, at www.irs.gov/w9. Information about any future developments affecting Form W-9 (such as legislation enacted after we release it) will be posted on that page.

Purpose of Form

A person who is required to file an information return with the IRS must obtain your correct taxpayer identification number (TIN) to report, for example, income paid to you, payments made to you in settlement of payment card and third party network transactions, real estate transactions, mortgage interest you paid, acquisition or abandonment of secured property, cancellation of debt, or contributions you made to an IRA.

Use Form W-9 only if you are a U.S. person (including a resident alien), to provide your correct TIN to the person requesting it (the requester) and, when applicable, to:

1. Certify that the TIN you are giving is correct (or you are waiting for a number to be issued),
2. Certify that you are not subject to backup withholding, or
3. Claim exemption from backup withholding if you are a U.S. exempt payee. If applicable, you are also certifying that as a U.S. person, your allocable share of any partnership income from a U.S. trade or business is not subject to the

withholding tax on foreign partners' share of effectively connected income, and

4. Certify that FATCA code(s) entered on this form (if any) indicating that you are exempt from the FATCA reporting, is correct.

Note. If you are a U.S. person and a requester gives you a form other than Form W-9 to request your TIN, you must use the requester's form if it is substantially similar to this Form W-9.

Definition of a U.S. person. For federal tax purposes, you are considered a U.S. person if you are:

- An individual who is a U.S. citizen or U.S. resident alien,
- A partnership, corporation, company, or association created or organized in the United States or under the laws of the United States,
- An estate (other than a foreign estate), or
- A domestic trust (as defined in Regulations section 301.7701-7).

Special rules for partnerships. Partnerships that conduct a trade or business in the United States are generally required to pay a withholding tax under section 1446 on any foreign partners' share of effectively connected taxable income from such business. Further, in certain cases where a Form W-9 has not been received, the rules under section 1446 require a partnership to presume that a partner is a foreign person, and pay the section 1446 withholding tax. Therefore, if you are a U.S. person that is a partner in a partnership conducting a trade or business in the United States, provide Form W-9 to the partnership to establish your U.S. status and avoid section 1446 withholding on your share of partnership income.



Office of County Commissioners
555 Monroe Street, Unit 20, Clarkesville, GA 30523
706-839-0200 Fax: 706-839-0219
www.habershamga.com

**STATE OF GEORGIA  PROGRAM VENDOR/CONTRACTOR
AFFIDAVIT AND AGREEMENT**

COMES NOW before me, the undersigned officer duly authorized to administer oaths, the undersigned contractor, who, after being duly sworn, states as follows:

By executing this affidavit, the undersigned contractor verifies it's compliance with O.C.G.A 13-10-91, stating affirmatively that the individual, firm or corporation which is engaged in the physical performance of services on behalf of Habersham County has registered with, is authorized to use, and uses the federal work authorization program commonly known as E-Verify, or any subsequent replacement program, in accordance with the applicable provisions and deadlines established in O.C.G.A. 13-10-91. Furthermore, the undersigned contractor will continue to use the federal work authorization program throughout the contract period and the undersigned contractor will contract for the physical performance of services in satisfaction of such contract only with subcontractors who present an affidavit to the contractor with the information required by O.C.G.A. 13-10-91 (b). Contractor hereby attests that its federal work authorization user identification number and date are as follows:

EEV / Basic Pilot Program User ID Number (E-Verify)

FURTHER AFFIANT SAYETH NOT.

BY: Authorized Officer or Agent Signature

Contractor Address

Title of Authorized Officer or Agent of Contractor Above

Company / Contractor Name

Contractor City, State, Zip Code

Date of Contract between Contractor and Habersham County

Sworn to and subscribed before me

This _____ day of _____, 20____

Notary Public

My commission expires: _____

* Any of the electronic verification of work authorization programs operated by the United States Department of Homeland Security or any equivalent federal work authorization program operated by the United States Department of Homeland Security to verify information of newly hired employees, pursuant to the Immigration Reform and Control Act of 1986 (IRCA), P.L. 99-603. As of the effective date of O.C.G.A. § 13-10-91, the applicable federal work authorization program is the "EEV I Basic Pilot Program" operated by the U.S. Citizenship and Immigration Services Bureau of the U.S. Department of Homeland Security in conjunction with the Social Security Administration (SSA).